

AMENDMENT OF SOLICITATION/MODIFICATION OF CONTRACT

1. CONTRACT ID CODE PAGE OF PAGES
1 2

2. AMENDMENT/MODIFICATION NO. 0001
3. EFFECTIVE DATE 26-Mar-2003
4. REQUISITION/PURCHASE REQ. NO. W32CS521613685
5. PROJECT NO. (If applicable)

6. ISSUED BY CODE
7. ADMINISTERED BY (If other than Item 6) CODE

USA ENGINEER DISTRICT, JACKSONVILLE
PRUDENTIAL OFFICE BLDG
701 SAN MARCO BLVD
CESAJ-CT
JACKSONVILLE, FL 32207-8175

BY HAND: DELIVER TO "ISSUED BY" ADDRESS
BY MAIL: USAED JACKSONVILLE
PO BOX 4970, ATTN: CESAJ-CT
JACKSONVILLE, FL 32232-0019

8. NAME AND ADDRESS OF CONTRACTOR (No., street, county, State and ZIP Code)
9A. AMENDMENT OF SOLICITATION NO. (✓) DACW17-03-B-0005
9B. DATED (SEE ITEM 11) 28-Feb-2003
10A. MODIFICATION OF CONTRACTS/ORDER NO.
10B. DATED (SEE ITEM 13)
CODE FACILITY CODE

11. THIS ITEM ONLY APPLIES TO AMENDMENTS OF SOLICITATIONS

The above numbered solicitation is amended as set forth in Item 14. The hour and date specified for receipt of Offers tended. is extended, is not extended.

Offers must acknowledge receipt of this amendment prior to the hour and date specified in the solicitation or as amended, by one of the following methods:

- (a) By completing Items 8 and 15, and returning 1 copies of the amendment;
 - (b) By acknowledging receipt of this amendment on each copy of the offer submitted;
 - (c) By separate letter or telegram which includes a reference to the solicitation and amendment numbers.
- FAILURE OF YOUR ACKNOWLEDGMENT TO BE RECEIVED AT THE PLACE DESIGNATED FOR THE RECEIPT OF OFFERS PRIOR TO THE HOUR AND DATE SPECIFIED MAY RESULT IN REJECTION OF YOUR OFFER. If by virtue of this amendment you desire to change an offer already submitted, such change may be made by telegram or letter, provided each telegram or letter makes reference to the solicitation and this amendment, and is received prior to the opening hour and date specified.

12. ACCOUNTING AND APPROPRIATION DATA (If required)
SEE BLOCK 14

13. THIS ITEM APPLIES ONLY TO MODIFICATIONS OF CONTRACTS/ORDERS, IT MODIFIES THE CONTRACT/ORDER NO. AS DESCRIBED IN ITEM 14.

- A. THIS CHANGE ORDER IS ISSUED PURSUANT TO: (Specify authority) THE CHANGES SET FORTH IN ITEM 14 ARE MADE IN THE CONTRACT ORDER NO. IN ITEM 10A.
- B. THE ABOVE NUMBERED CONTRACT/ORDER IS MODIFIED TO REFLECT THE ADMINISTRATIVE CHANGES (such as changes in paying office, appropriation date, etc.) SET FORTH IN ITEM 14, PURSUANT TO THE AUTHORITY OF FAR 43.103(b).
- C. THIS SUPPLEMENTAL AGREEMENT IS ENTERED INTO PURSUANT TO AUTHORITY OF:
- D. OTHER (Specify type of modification and authority)

E. IMPORTANT: Contractor is not, is required to sign this document and return _____ copies to the issuing office.

14. DESCRIPTION OF AMENDMENT/MODIFICATION (Organized by UCF section headings, including solicitation/contract subject matter where feasible.)
BAL HARBOUR BEACH RENOURISHMENT 2003, BEACH EROSION CONTROL AND HURRICANE PROTECTION PROJECT, DADE COUNTY, FLORIDA

Any enclosures accompanying this amendment should be inserted in the plans and specifications as applicable. All superseded materials should be removed or adequately marked to indicate they have been superseded.

THE DATE FOR RECEIPT OF BIDS REMAINS 15 APR 2003 AT 2:00 P.M.

(See Attached Continuation Sheet)

Except as provided herein, all terms and conditions of the document referenced in Item 9A or 10A, as heretofore changed, remains unchanged and in full force and effect.

15A. NAME AND TITLE OF SIGNER (Type or print)
15B. CONTRACTOR/OFFEROR
15C. DATE SIGNED
15D. SIGNATURE (Signature of person authorized to sign)

16A. NAME AND TITLE OF CONTRACTING OFFICER (Type or print)
16B. UNITED STATES OF AMERICA
16C. DATE SIGNED
16D. SIGNATURE (Signature of Contracting Officer)

SF 30 CONTINUATION SHEETS

1. SPECIFICATIONS:

A. Either asterisks appear before and after the line or lines where revisions have been made to the text on the enclosed revised or added pages or the text changes have been updated with additions noted with underlined text and deletions noted with line/cross-outs, and pertain only to changes made by this amendment.

B. The text changes may have necessitated reformatting of subsequent text or pages. If this is the case, those pages have also been issued as amended pages but are not marked with asterisks or underlined text and line/cross-outs.

NO SPECIFICATION CHANGES OTHER THAN THE DESCRIPTIVE SPECIFICATION CHANGES LISTED BELOW.

DESCRIPTIVE SPECIFICATION CHANGES: The following are descriptive changes to the specifications. Specifications should be adequately marked to indicate that they have been changed.

Section 00010A LINE ITEMS AND PRICING SCHEDULE: Delete Line Item 0005 LIGHTED AIDS TO NAVIGATION.

Section 01270 MEASUREMENT AND PAYMENT: Delete Paragraph 1.1.3, Lighted Aids to Navigation (Line Item 0005), in its entirety.


Section 01270 MEASUREMENT AND PAYMENT: Delete last sentence of Paragraph 1.2.1.1.b and replace with "(Refer to Beach Fill Tolerance figure shown on the Jacksonville District web site. See Section 02391 BEACH FILL, paragraph CONSTRUCTION FORMS AND DETAILS for web site address.)".

Section 01500 TEMPORARY CONSTRUCTION FACILITIES: Delete paragraph 3.8 in its entirety.

Section 02391 BEACH FILL: In Paragraph 1.2, delete last sentence of subparagraph "Construction and Grade Stakes Recovery Plan" and add "A sample plan is on the web site indicated in paragraph CONSTRUCTION FORMS AND DETAILS below."


Section 02391 BEACH FILL: Move subparagraph "Rock Removal Plan" in lower part of Paragraph 1.2 to just below subparagraph "Construction and Grade Stakes Recovery Plan".

2. DRAWINGS: D. O. File No. 24-37,345 dated September 2002 in 7 Sheets + Cover: DELETE Drawing Nos. 1/2, 2/1, 4/1 and 4/2 and REPLACE with the attached revised Drawing Nos. 1/2, 2/1, 4/1 and 4/2. All other Drawing Nos. and Cover remain unchanged.

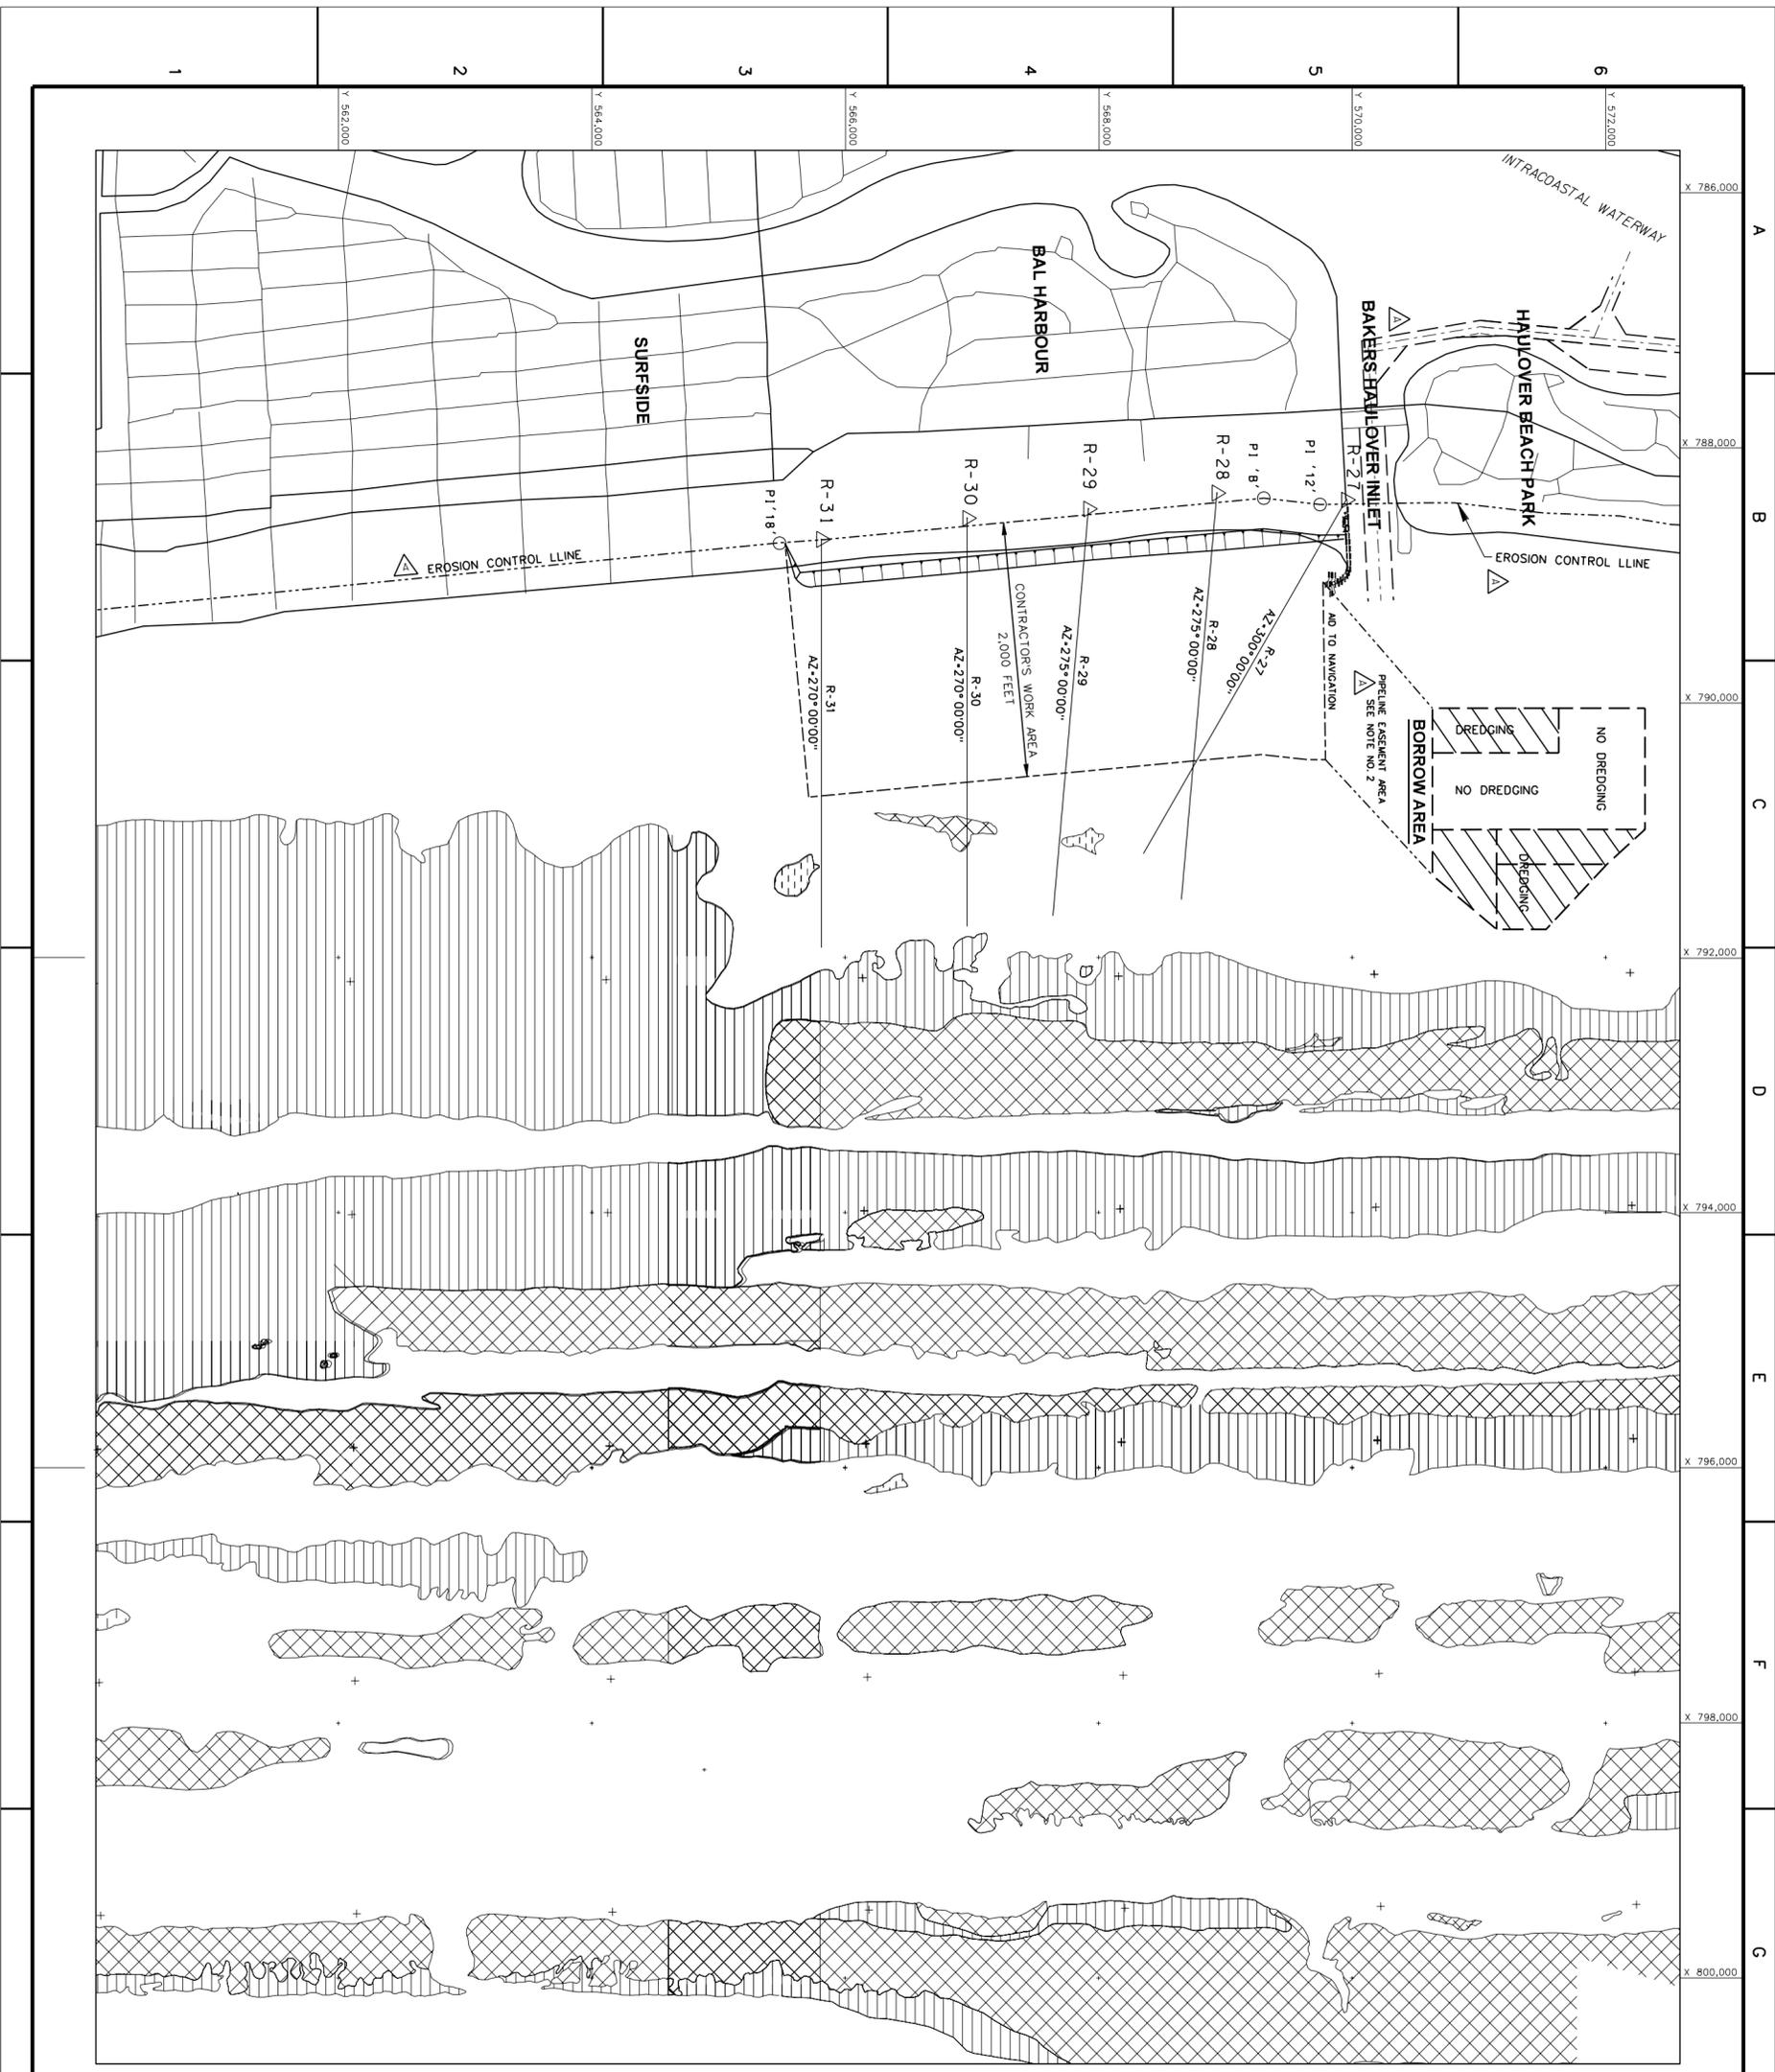

NOTES:
 1. HARDBOTTOM LOCATIONS OBTAINED FROM INTERPRETED SIDE SCAN SONAR SURVEY PLOTS. CONTINENTAL SHELF ASSOCIATES, INC. DATE - OCT. 1992
 2. CONTRACTOR SHALL NOT OBSTRUCT MARINE EASEMENT AREA.

LEGEND:
 [Symbol] L.R. - LOW RELIEF HARDBOTTOMS
 [Symbol] H.R. - HIGH RELIEF HARDBOTTOMS
 [Symbol] H.R. - HIGH RELIEF HARDBOTTOMS

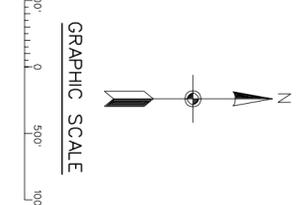


BEACH EROSION CONTROL & HURRICANE PROTECTION DADE COUNTY, FLORIDA BAL HARBOUR BEACH RENOURISHMENT 2003 HARDBOTTOM LOCATION	File name: BALHAR102.DGN Reference files: BALBRDR.DGN BALPLAN.DGN	Designed by: B.A.H. Drawn by: R.L.H. Dated: SEPT. 2002	Inv. No. Date: Scale: AS SHOWN Plot date: Plot scale:	DEPARTMENT OF THE ARMY JACKSONVILLE DISTRICT, CORPS OF ENGINEERS JACKSONVILLE, FLORIDA	U.S. Army Corps of Engineers Jacksonville District SAFETY ON THIS JOB DEPENDS ON YOU
	D.O.F. FILE NO. 24-38,345			REVISED TO ACCOMPANY AMENDMENT NO. 0001	Approved:

DRAWING NO.
1/2



MATCH LINE DWG. NO. 2/2

AID TO NAVIGATION			
PLANE COORDINATES	LATITUDE	LONGITUDE	LIGHT
(X)	(Y)	(L)	(C)
789,064	569,836	25°53'55.51" N	80°07'14.54" W

 

- NOTES:
1. SEE DRAWING NO. 1/1 FOR SURVEY NOTES
2. SEE GENERAL NOTES ON DRAWING NO. 1/1.

BEACH EROSION CONTROL & HURRICANE PROTECTION
DADE COUNTY, FLORIDA
BAL HARBOUR
BEACH RENOURISHMENT 2003
BAL HARBOUR - AERIAL PHOTO PLAN


DRAWING NO.
2/1

File name: BALHR201.DGN	Designed by:	Inv. No.
Reference files: BALBRDR.DGN D183ELEVBAL.DGN BALPLAN.DGN W355BAE.DGN W355H2.COT W355H3.COT	Dwn by: Ckd by:	Date: Scale: AS SHOWN Plot date: Plot scale:
Dated: SEPT, 2002 D.O.F FILE NO. 24-38,345		

DEPARTMENT OF THE ARMY
JACKSONVILLE DISTRICT, CORPS OF ENGINEERS
JACKSONVILLE, FLORIDA

No.	Symbol	Zone	Description	Approved
2	△	A6,E6	REVISED TO ACCOMPANY AMENDMENT NO. 0001	

US Army Corps of Engineers
Jacksonville District
SAFETY ON THIS JOB DEPENDS ON YOU


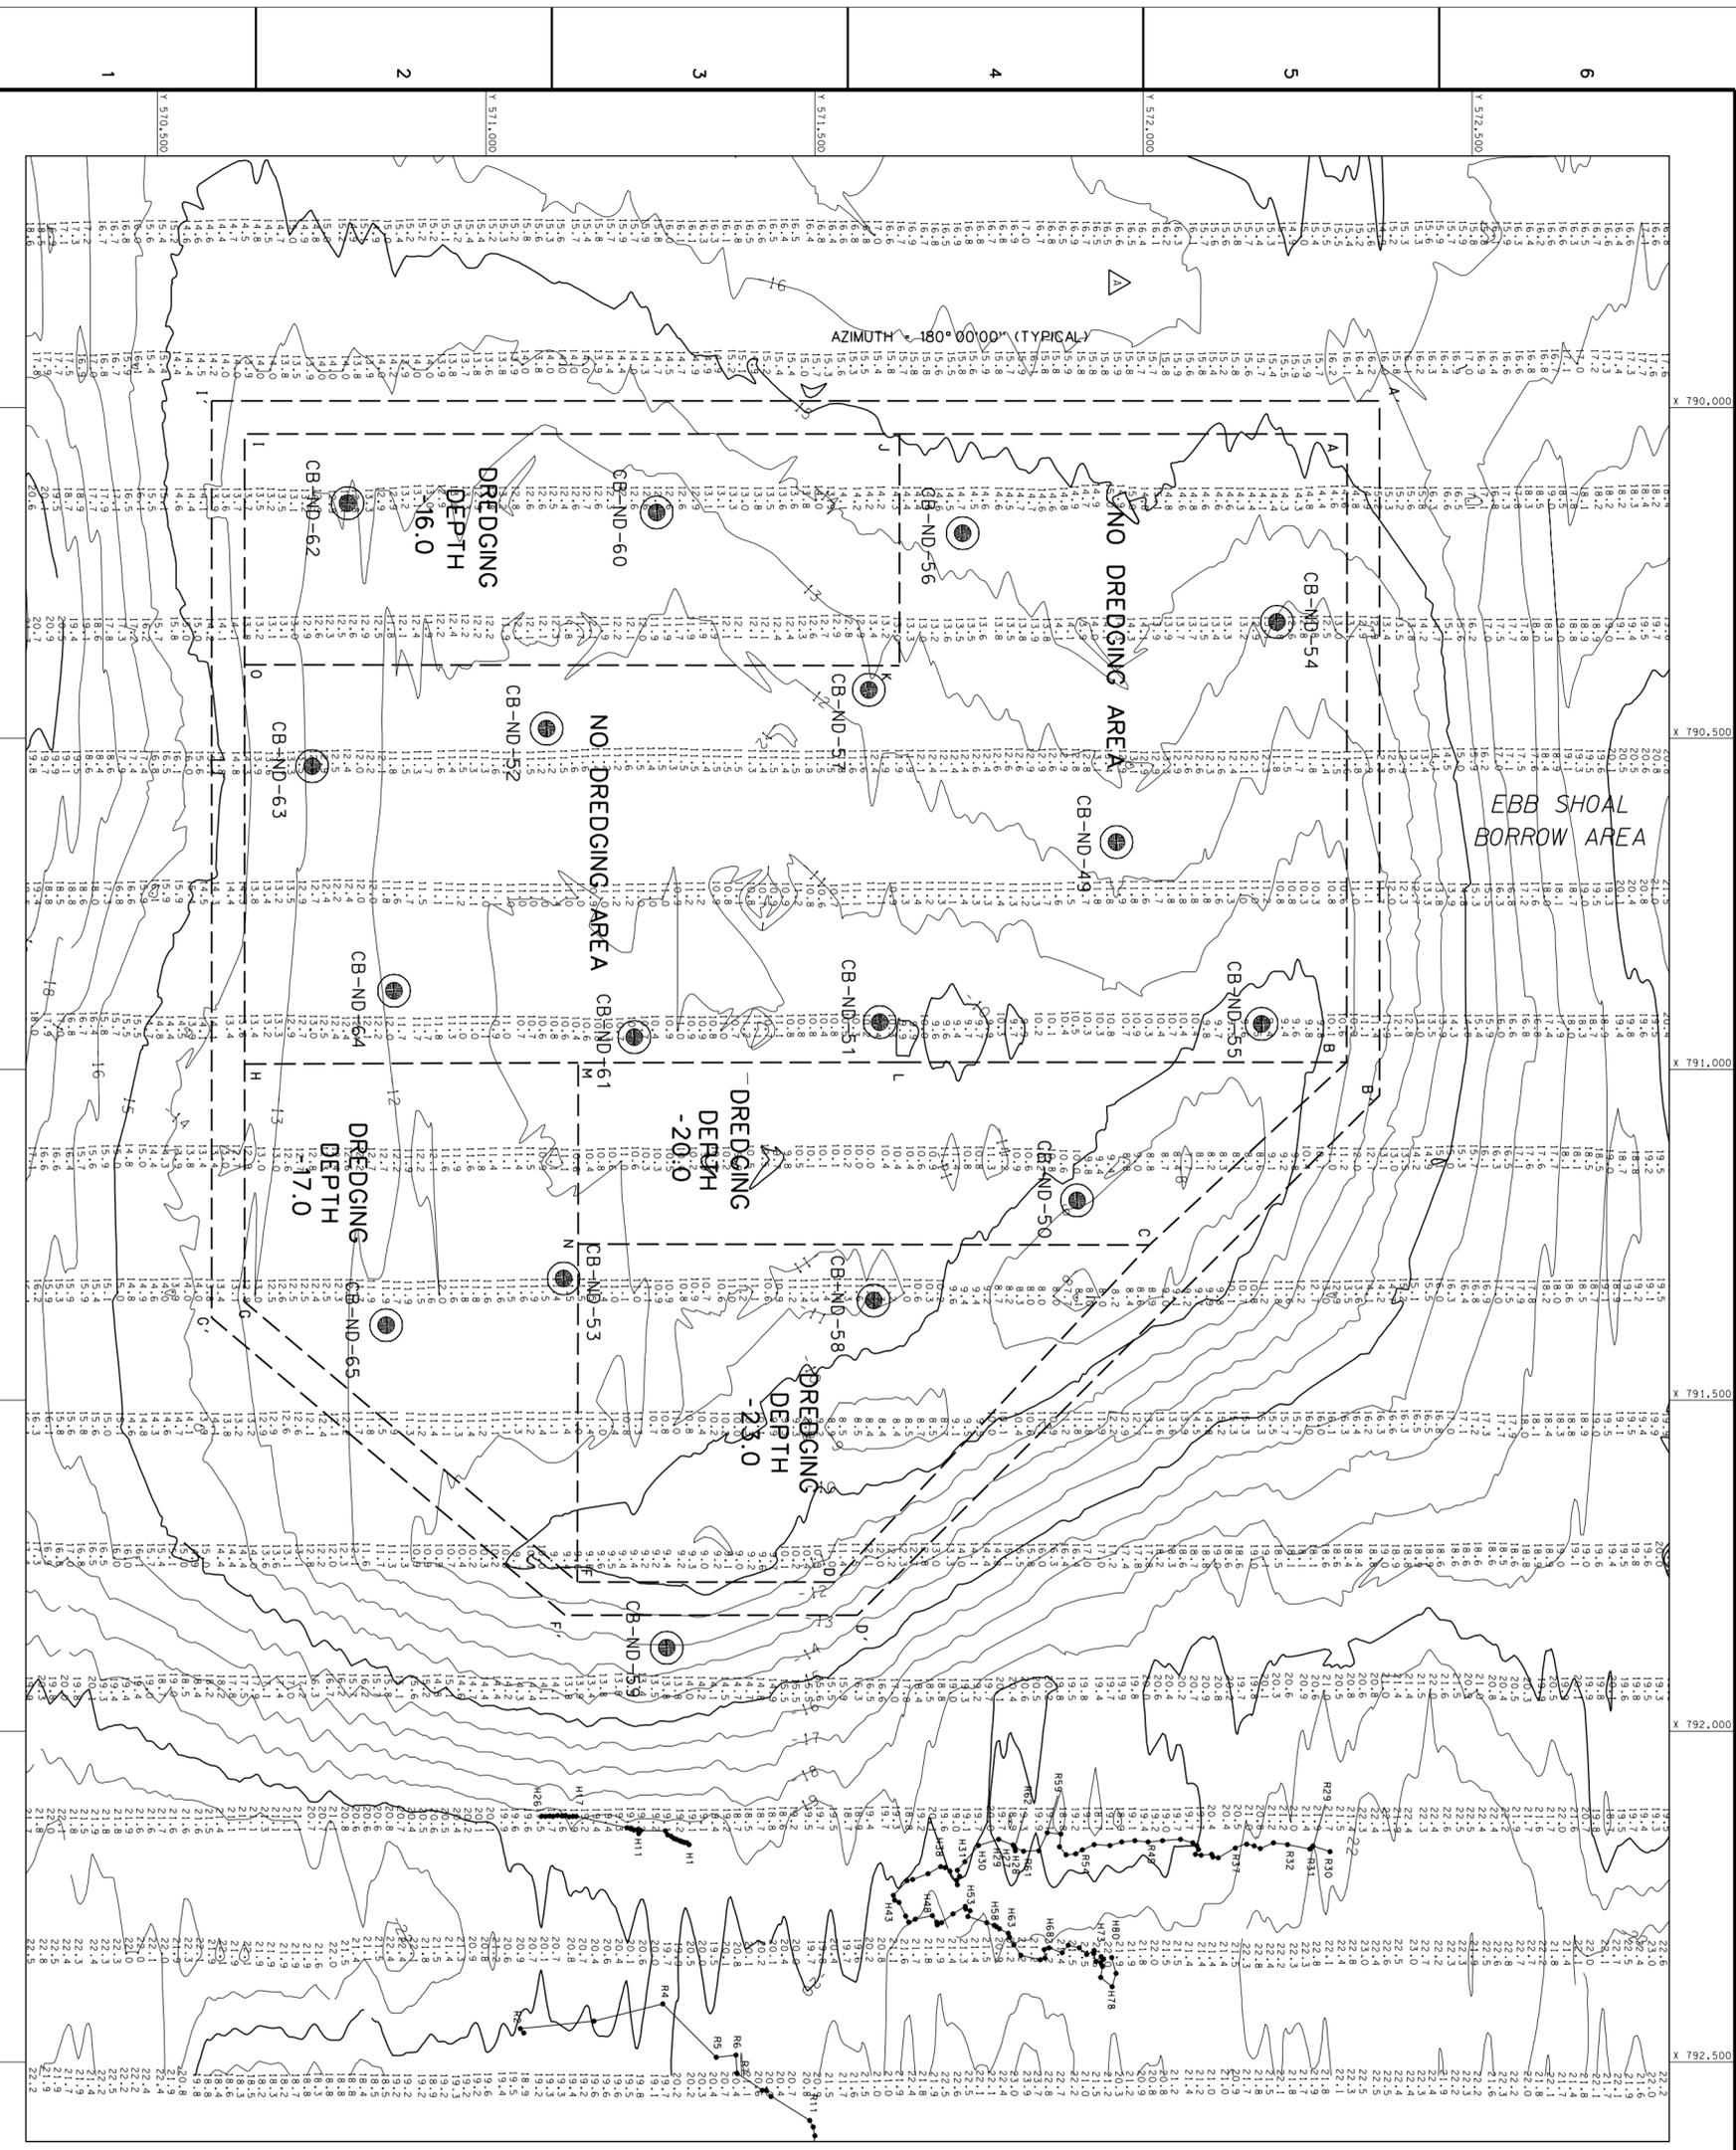


EBB SHOAL BORROW AREA CONTROL

POINT NUMBER	STATE PLANE COORDINATES (XY)	(Y)
A	789,990	572,359
B	791,039	572,359
D	791,825	571,565
F	791,825	571,120
G	791,575	570,583
I	790,990	570,583
H	790,040	570,633
J	790,040	571,629
K	790,989	571,629
L	790,990	571,140
M	791,264	571,140
N	790,389	570,633
O		


CONSTRUCTION LIMITS

A 790,040 572,310
 B 790,989 572,309
 C 791,265 572,009
 D 791,775 571,529
 E 791,775 571,139
 F 791,575 570,633
 G 791,575 570,633
 H 790,992 570,633
 I 790,040 570,633
 J 790,040 571,629
 K 790,989 571,629
 L 790,990 571,140
 M 791,264 571,140
 N 790,389 570,633

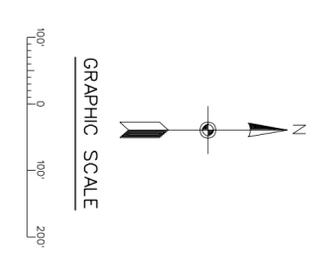
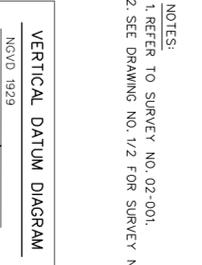


NOTES:
 1. REFER TO SURVEY NO. 02-001.
 2. SEE DRAWING NO. 1/2 FOR SURVEY NOTES.

<p>BEACH EROSION CONTROL & HURRICANE PROTECTION DADE COUNTY, FLORIDA BAL HARBOUR BEACH RENOURISHMENT 2003</p> <p style="text-align: center;">BORROW AREA - PLAN</p> <p style="text-align: right;">DRAWING NO. 4/1</p>	<p>File name: BALHAR401.DGN Reference files: BALBRDR.DGN, A327BASE.DGN, DDDBORRW.DGN, REFTRAC.DGN, H42.DGN</p> <p>Designed by: B.N.S. Dwn by: R.L.H. Ckd by:</p> <p>Dated: SEPT. 2002</p> <p>D.O. FILE NO. 24-38,345</p>	<p>DEPARTMENT OF THE ARMY JACKSONVILLE DISTRICT, CORPS OF ENGINEERS JACKSONVILLE, FLORIDA</p> <p>Inv. No.: Date: Scale: AS SHOWN Plot date: Plot scale:</p>	<p style="text-align: right;">US Army Corps of Engineers Jacksonville District SAFETY ON THIS JOB DEPENDS ON YOU</p> <p style="text-align: center;">REVISED TO ACCOMPANY AMENDMENT NO. 0001</p> <table border="1" style="width: 100%;"> <thead> <tr> <th>No.</th> <th>Symbol</th> <th>Zone</th> <th>Description</th> <th>Approved</th> </tr> </thead> <tbody> <tr> <td>1</td> <td>△</td> <td>A4</td> <td></td> <td></td> </tr> </tbody> </table>	No.	Symbol	Zone	Description	Approved	1	△	A4		
No.	Symbol	Zone	Description	Approved									
1	△	A4											

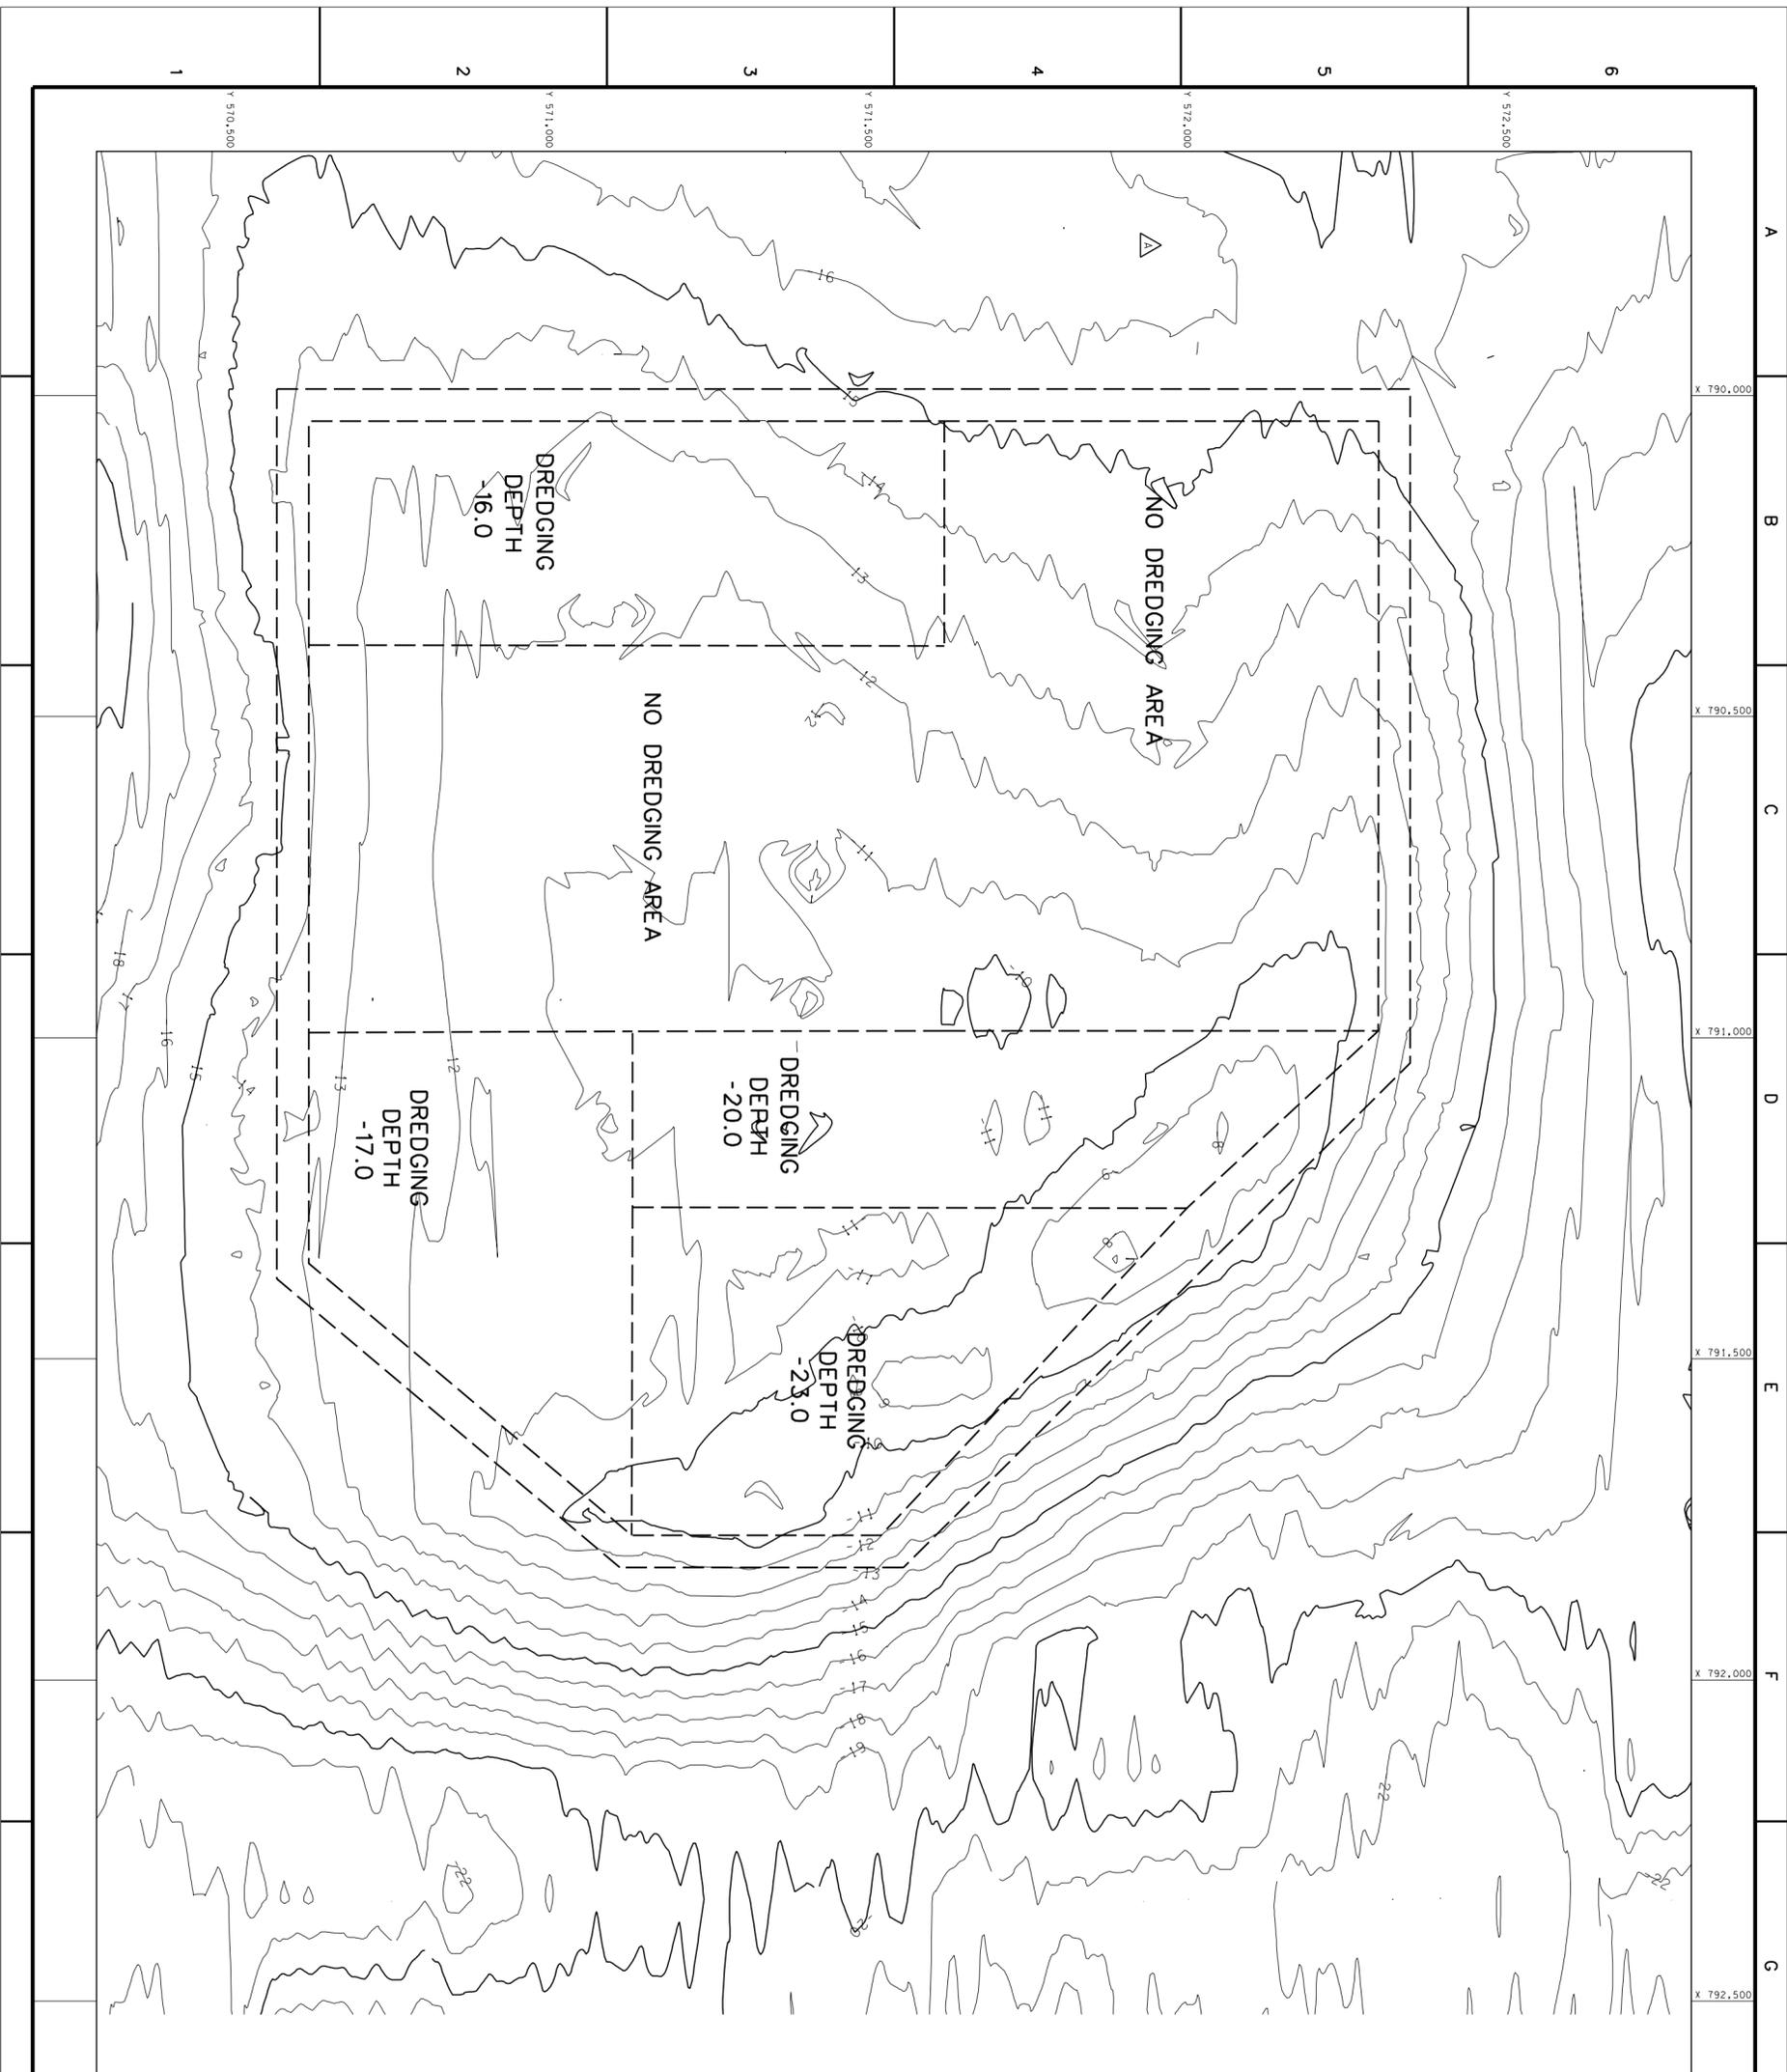

NOTES:
 1. REFER TO SURVEY NO. 02-001.
 2. SEE DRAWING NO. 1/2 FOR SURVEY NOTES.

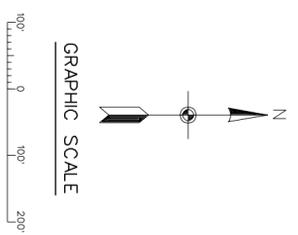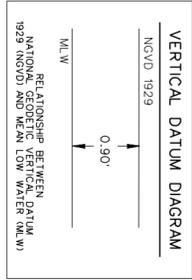

DRAWING NO. 4/2	BEACH EROSION CONTROL & HURRICANE PROTECTION DADE COUNTY, FLORIDA BAL HARBOUR BEACH RENOURISHMENT 2003 BORROW AREA - CONTOURS	File name: BALHAR402.DGN	Designed by: B.N.H.	Inv. No.	DEPARTMENT OF THE ARMY JACKSONVILLE DISTRICT, CORPS OF ENGINEERS JACKSONVILLE, FLORIDA	<table border="1"> <tr> <th>No.</th> <th>Symbol</th> <th>Zone</th> <th>Description</th> <th>Approved</th> </tr> <tr> <td>1</td> <td>△</td> <td>A4</td> <td>REVISED TO ACCOMPANY AMENDMENT NO. 0001</td> <td></td> </tr> </table>	No.	Symbol	Zone	Description	Approved	1	△	A4	REVISED TO ACCOMPANY AMENDMENT NO. 0001	
		No.	Symbol	Zone			Description	Approved								
1	△	A4	REVISED TO ACCOMPANY AMENDMENT NO. 0001													
Reference files: BALBRDR.DGN A327BASE.DGN D001CONT.DGN	Dwn by: R.L.H.	Clk by: B.N.H.	Date: AS SHOWN	Scale:												
			Plot date:													
			Dated: SEPT. 2002													
			D.O.F FILE NO. 24-38,345													

U.S. Army Corps of Engineers
 Jacksonville District
 SAFETY ON THIS JOB
 DEPENDS ON YOU