

AMENDMENT OF SOLICITATION/MODIFICATION OF CONTRACT

1. CONTRACT ID CODE

PAGE OF PAGES

2. AMENDMENT/MODIFICATION NO.
0004

3. EFFECTIVE DATE
29-APRIL-2003

4. REQUISITION/PURCHASE REQ. NO.
W32CS530429790

5. PROJECT NO. (If applicable)

6. ISSUED BY
CODE

DACW17

7. ADMINISTERED BY (If other than Item 6)
CODE

USA Engineer District, Jacksonville
Prudential Office Bldg.
701 San Marco Blvd
CESAJ-CT
Jacksonville, FL 32207

USA Engineer District, Jacksonville
Prudential Office Bldg.
701 San Marco Blvd
CESAJ-CT
Jacksonville, FL 32207

8. NAME AND ADDRESS OF CONTRACTOR (No., street, county, State and ZIP Code)

9A. AMENDMENT OF SOLICITATION NO.
DACW17-03-B-0010

9B. DATED (SEE ITEM 11)
04-MAR-2003

10A. MODIFICATION OF CONTRACTS/ORDER NO.

10B. DATED (SEE ITEM 13)

CODE FACILITY CODE

11. THIS ITEM ONLY APPLIES TO AMENDMENTS OF SOLICITATIONS

The above numbered solicitation is amended as set forth in Item 14. The hour and date specified for receipt of Offers tended.

is extended, is not ex-

Offers must acknowledge receipt of this amendment prior to the hour and date specified in the solicitation or as amended, by one of the following methods:

(a) By completing Items 8 and 15, and returning 1 copies of the amendment; (b) By acknowledging receipt of this amendment on each copy of the offer submitted; or (c) By separate letter or telegram which includes a reference to the solicitation and amendment numbers. FAILURE OF YOUR ACKNOWLEDGMENT TO BE RECEIVED AT THE PLACE DESIGNATED FOR THE RECEIPT OF OFFERS PRIOR TO THE HOUR AND DATE SPECIFIED MAY RESULT IN REJECTION OF YOUR OFFER. If by virtue of this amendment you desire to change an offer already submitted, such change may be made by telegram or letter, provided each telegram or letter makes reference to the solicitation and this amendment, and is received prior to the opening hour and date specified.

12. ACCOUNTING AND APPROPRIATION DATA (If required)

13. THIS ITEM APPLIES ONLY TO MODIFICATIONS OF CONTRACTS/ORDERS, IT MODIFIES THE CONTRACT/ORDER NO. AS DESCRIBED IN ITEM 14.

A. THIS CHANGE ORDER IS ISSUED PURSUANT TO: (Specify authority) THE CHANGES SET FORTH IN ITEM 14 ARE MADE IN THE CONTRACT ORDER NO. IN ITEM 10A.

B. THE ABOVE NUMBERED CONTRACT/ORDER IS MODIFIED TO REFLECT THE ADMINISTRATIVE CHANGES (such as changes in paying office, appropriation date, etc.) SET FORTH IN ITEM 14, PURSUANT TO THE AUTHORITY OF FAR 43.103(b).

C. THIS SUPPLEMENTAL AGREEMENT IS ENTERED INTO PURSUANT TO AUTHORITY OF:

D. OTHER (Specify type of modification and authority)

E. IMPORTANT: Contractor is not, is required to sign this document and return _____ copies to the issuing office.

14. DESCRIPTION OF AMENDMENT/MODIFICATION (Organized by UCF section headings, including solicitation/contract subject matter where feasible.)

ARTIFICIAL REEF CONSTRUCTION, FT. PIERCE SHORE PROTECTION PROJECT, FLORIDA

ANY ENCLOSURES ACCOMPANYING THIS AMENDMENT SHOULD BE INSERTED IN THE PLANS AND SPECIFICATIONS AS APPLICABLE. ALL SUPERSEDED MATERIALS SHOULD BE REMOVED OR ADEQUATELY MARKED TO INDICATE THEY HAVE BEEN SUPERSEDED.

THE DATE FOR RECEIPT OF BIDS IS CHANGED TO 13 MAY 2003 at 2:00 PM.

Except as provided herein, all terms and conditions of the document referenced in Item 9A or 10A, as heretofore changed, remains unchanged and in full force and effect.

15A. NAME AND TITLE OF SIGNER (Type or print)

16A. NAME AND TITLE OF CONTRACTING OFFICER (Type or print)

15B. CONTRACTOR/OFFEROR

15C. DATE SIGNED

16B. UNITED STATES OF AMERICA

16C. DATE SIGNED

(Signature of person authorized to sign)

BY

(Signature of Contracting Officer)

SF 30 CONTINUATION SHEET

1. SPECIFICATIONS:

A. Either asterisks appear before and after the line or lines where revisions have been made to the text on the enclosed revised or added pages or the text changes have been updated with additions noted with underlined text and deletions noted with line/cross-outs, and pertain only to changes made by this amendment.

B. The text changes may have necessitated reformatting of subsequent text or pages. If this is the case, those pages have also been issued as amended pages but are not marked with asterisks or underlined text and line/cross-outs.

ADD the attached Amendment Number 0004 STANDARD FORM 30 to the Specifications.

DESCRIPTIVE SPECIFICATION CHANGES: The following are descriptive changes to the specifications. Specifications should be adequately marked to indicate that they have been changed.

SECTION 00100

Delete section 00100 and replace with this revised section 00100:

2. DRAWINGS: D. O. File No. 24-38,361 dated January 2003 in 8 Sheets + Cover: DELETE Drawing Nos. 2/1, 2/2, 2/3, and REPLACE with the attached revised Drawing Nos. 2/1, 2/2, 2/3. All other Drawing Nos. and Cover remain unchanged.

SECTION 00100
INSTRUCTIONS TO OFFERORS/EVALUATION FACTORS FOR AWARD

52.204-6	DATA UNIVERSAL NUMBERING SYSTEM (DUNS) NUMBER
52.211-2	AVAILABILITY OF SPECIFICATIONS LISTED IN THE DOD INDEX OF SPECIFICATIONS AND STANDARDS (DODISS) AND DESCRIPTIONS LISTED IN THE ACQUISITION MANAGEMENT SYSTEMS AND DATA REQUIREMENTS CONTROL LIST, DOD 5010.12-L
52.214-3	AMENDMENTS TO INVITATIONS FOR BIDS
52.214-4	FALSE STATEMENTS IN BIDS
52.214-5	SUBMISSION OF BIDS
52.214-6	EXPLANATION TO PROSPECTIVE BIDDERS
52.214-7	LATE SUBMISSIONS, MODIFICATIONS, AND WITHDRAWALS OF BIDS
52.214-18	PREPARATION OF BIDS-CONSTRUCTION
52.214-19	CONTRACT AWARD-SEALED BIDDING-CONSTRUCTION
52.214-34	SUBMISSION OF OFFERS IN THE ENGLISH LANGUAGE
52.214-35	SUBMISSION OF OFFERS IN U.S. CURRENCY
52.216-1	TYPE OF CONTRACT
52.222-23	NOTICE OF REQUIREMENT FOR AFFIRMATIVE ACTION TO ENSURE EQUAL EMPLOYMENT OPPORTUNITY FOR CONSTRUCTION
52.225-10 ALT I	NOTICE OF BUY AMERICAN ACT REQUIREMENT--CONSTRUCTION MATERIALS (MAY 2002) ALTERNATE I
52.233-2	SERVICE OF PROTEST (AUG 1996) (CESAJ ADAPTATION)
52.236-27 (ALT I)	SITE VISIT (CONSTRUCTION) (FEB 1995) (ALTERNATE I) (FEB 1995) (CESAJ ADAPTATION)
52.252-5	AUTHORIZED DEVIATIONS IN PROVISIONS
998.214-1	EFARS 52.214-5000 ARITHMETIC DISCREPANCIES
999.204-1	HAND-DELIVERING OFFERS TO THE PRUDENTIAL OFFICE BUILDING IN JACKSONVILLE
999.204-4001	DISTRIBUTING SOLICITATION AMENDMENTS
999.209-4005	SEAGOING BARGE ACT - SPECIAL STANDARD OF RESPONSIBILITY

999.214-4000	OBTAINING INFORMATION REGARDING THIS SOLICITATION
999.214-4018	BIDDER'S CHECKLIST -- CONSTRUCTION/DREDGING CONTRACTS
999.219-4002	SUBCONTRACTING PLAN GOALS
999.219-4003	SOURCES FOR ASSISTANCE IN LOCATING SMALL BUSINESS SUBCONTRACTORS

SECTION 00100
INSTRUCTIONS TO OFFERORS/EVALUATION FACTORS FOR AWARD

52.204-6 DATA UNIVERSAL NUMBERING SYSTEM (DUNS) NUMBER (JUN 99)

(a) The offeror shall enter, in the block with its name and address on the cover page of its offer, the annotation "DUNS" followed by the DUNS number that identifies the offeror's name and address exactly as stated in the offer.

(b) If the offeror does not have a DUNS number, it should contact Dun and Bradstreet directly to obtain one. A DUNS number will be provided immediately by telephone at no charge to the offeror. For information on obtaining a DUNS number, the offeror, if located within the United States, should call Dun and Bradstreet at 1-800-333-0505. The offeror should be prepared to provide the following information:

- (1) Company name.
- (2) Company address.
- (3) Company telephone number.
- (4) Line of business.
- (5) Chief executive officer/key manager.
- (6) Date the company was started.
- (7) Number of people employed by the company.
- (8) Company affiliation.

(c) Offerors located outside the United States may obtain the location and phone number of the local Dun and Bradstreet Information Services office from the Internet Home Page at <http://www.customerservice@dnb.com>. If an offeror is unable to locate a local service center, it may send an e-mail to Dun and Bradstreet at globalinfo@mail.dnb.com.

(End of provision)

52.211-2 AVAILABILITY OF SPECIFICATIONS LISTED IN THE DOD INDEX OF SPECIFICATIONS AND STANDARDS (DODISS) AND DESCRIPTIONS LISTED IN THE ACQUISITION MANAGEMENT SYSTEMS AND DATA REQUIREMENTS CONTROL LIST, DOD 5010.12-L (DEC 1999)

Copies of specifications, standards, and data item descriptions cited in this solicitation may be obtained--

(a) From the ASSIST database via the Internet at <http://assist.daps.mil>; or

(b) By submitting a request to the--Department of Defense Single Stock Point (DoDSSP), Building 4, Section D, 700 Robbins Avenue, Philadelphia, PA 19111-5094, Telephone (215) 697-2667/2179, Facsimile (215) 697-1462.

(End of provision)

52.214-3 AMENDMENTS TO INVITATIONS FOR BIDS (DEC 1989)

(a) If this solicitation is amended, then all terms and conditions which are not modified remain unchanged.

(b) Bidders shall acknowledge receipt of any amendment to this solicitation (1) by signing and returning the amendment, (2) by identifying the amendment number and date in the space provided for this purpose on the form for submitting a bid, (3) by letter or telegram, or (4) by facsimile, if facsimile bids are authorized in the solicitation. The Government must receive the acknowledgment by the time and at the place specified for receipt of bids.

(End of provision)

52.214-4 FALSE STATEMENTS IN BIDS (APR 1984)

Bidders must provide full, accurate, and complete information as required by this solicitation and its attachments. The penalty for making false statements in bids is prescribed in 18 U.S.C. 1001.

(End of provision)

52.214-5 SUBMISSION OF BIDS (MAR 1997)

(a) Bids and bid modifications shall be submitted in sealed envelopes or packages (unless submitted by electronic means) (1) addressed to the office specified in the solicitation, and (2) showing the time and date specified for receipt, the solicitation number, and the name and address of the bidder.

(b) Bidders using commercial carrier services shall ensure that the bid is addressed and marked on the outermost envelope or wrapper as prescribed in subparagraphs (a)(1) and (2) of this provision when delivered to the office specified in the solicitation.

(c) Telegraphic bids will not be considered unless authorized by the solicitation; however, bids may be modified or withdrawn by written or telegraphic notice.

(d) Facsimile bids, modifications, or withdrawals, will not be considered unless authorized by the solicitation.

(e) Bids submitted by electronic commerce shall be considered only if the electronic commerce method was specifically stipulated or permitted by the solicitation.

(End of provision)

52.214-6 EXPLANATION TO PROSPECTIVE BIDDERS (APR 1984)

Any prospective bidder desiring an explanation or interpretation of the solicitation, drawings, specifications, etc., must request it in writing soon enough to allow a reply to reach all prospective bidders before the submission of their bids. Oral explanations or instructions given before the award of a contract will not be binding. Any information given a prospective bidder concerning a solicitation will be furnished promptly to all other prospective bidders as an amendment to the solicitation, if that information is necessary in submitting bids or if the lack of it would be prejudicial to other prospective bidders.

(End of provision)

52.214-7 LATE SUBMISSIONS, MODIFICATIONS, AND WITHDRAWALS OF BIDS (NOV 1999)

(a) Bidders are responsible for submitting bids, and any modifications or withdrawals, so as to reach the Government office designated in the invitation for bids (IFB) by the time specified in the IFB. If no time is specified in the IFB, the time for receipt is 4:30 p.m., local time, for the designated Government office on the date that bids are due.

(b)(1) Any bid, modification, or withdrawal received at the Government office designated in the IFB after the exact time specified for receipt of bids is "late" and will not be considered unless it is received before award is made, the Contracting Officer determines that accepting the late bid would not unduly delay the acquisition; and--

(i) If it was transmitted through an electronic commerce method authorized by the IFB, it was received at the initial point of entry to the Government infrastructure not later than 5:00 p.m. one working day prior to the date specified for receipt of bids; or

(ii) There is acceptable evidence to establish that it was received at the Government installation designated for receipt of bids and was under the Government's control prior to the time set for receipt of bids.

(2) However, a late modification of an otherwise successful bid that makes its terms more favorable to the Government, will be considered at any time it is received and may be accepted.

(c) Acceptable evidence to establish the time of receipt at the Government installation includes the time/date stamp of that installation on the bid wrapper, other documentary evidence of receipt maintained by the installation, or oral testimony or statements of Government personnel.

(d) If an emergency or unanticipated event interrupts normal Government processes so that bids cannot be received at the Government office designated for receipt of bids by the exact time specified in the IFB and urgent Government requirements preclude amendment of the IFB, the time specified for receipt of bids will be deemed to be extended to the same time of day specified in the solicitation on the first work day on which normal Government processes resume.

(e) Bids may be withdrawn by written notice received at any time before the exact time set for receipt of bids. If the IFB authorizes facsimile bids, bids may be withdrawn via facsimile received at any time before the exact time set for receipt of bids, subject to the conditions specified in the provision at 52.214-31, Facsimile Bids. A bid may be withdrawn in person by a bidder or its authorized representative if, before the exact time set for receipt of bids, the identity of the person requesting withdrawal is established and the person signs a receipt for the bid.

(End of provision)

52.214-18 PREPARATION OF BIDS--CONSTRUCTION (APR 1984)

(a) Bids must be (1) submitted on the forms furnished by the Government or on copies of those forms, and (2) manually signed. The person signing a bid must initial each erasure or change appearing on any bid form.

(b) The bid form may require bidders to submit bid prices for one or more items on various bases, including--

(1) Lump sum bidding;

(2) Alternate prices;

(3) Units of construction; or

(4) Any combination of subparagraphs (1) through (3) above.

(c) If the solicitation requires bidding on all items, failure to do so will disqualify the bid. If bidding on all items is not required, bidders should insert the words "no bid" in the space provided for any item on which no price is submitted.

(d) Alternate bids will not be considered unless this solicitation authorizes their submission.

(End of provision)

52.214-19 CONTRACT AWARD--SEALED BIDDING--CONSTRUCTION (AUG 1996)

(a) The Government will evaluate bids in response to this solicitation without discussions and will award a contract to the responsible bidder whose bid, conforming to the solicitation, will be most advantageous to the Government, considering only price and the price-related factors specified elsewhere in the solicitation.

(b) The Government may reject any or all bids, and waive informalities or minor irregularities in bids received.

(c) The Government may accept any item or combination of items, unless doing so is precluded by a restrictive limitation in the solicitation or the bid.

(d) The Government may reject a bid as nonresponsive if the prices bid are materially unbalanced between line items or subline items. A bid is materially unbalanced when it is based on prices significantly less than cost for some work and prices which are significantly overstated in relation to cost for other work, and if there is a reasonable doubt that the bid will result in the lowest overall cost to the Government even though it may be the low evaluated bid, or if it is so unbalanced as to be tantamount to allowing an advance payment.

(End of provision)

52.214-34 SUBMISSION OF OFFERS IN THE ENGLISH LANGUAGE (APR 1991)

Offers submitted in response to this solicitation shall be in the English language. Offers received in other than English shall be rejected.

(End of provision)

52.214-35 SUBMISSION OF OFFERS IN U.S. CURRENCY (APR 1991)

Offers submitted in response to this solicitation shall be in terms of U.S. dollars. Offers received in other than U.S. dollars shall be rejected.

(End of provision)

52.216-1 TYPE OF CONTRACT (APR 1984)

The Government contemplates award of a Firm Fixed Price contract resulting from this solicitation.

(End of clause)

52.222-23 NOTICE OF REQUIREMENT FOR AFFIRMATIVE ACTION TO ENSURE EQUAL EMPLOYMENT OPPORTUNITY FOR CONSTRUCTION (FEB 1999)

(a) The offeror's attention is called to the Equal Opportunity clause and the Affirmative Action Compliance Requirements for Construction clause of this solicitation.

(b) The goals for minority and female participation, expressed in percentage terms for the Contractor's aggregate workforce in each trade on all construction work in the covered area, are as follows:

Goals for minority participation for each trade	Goals for female participation for each trade
30.4%	6.9%

These goals are applicable to all the Contractor's construction work performed in the covered area. If the Contractor performs construction work in a geographical area located outside of the covered area, the Contractor shall apply the goals established for the geographical area where the work is actually performed. Goals are published periodically in the Federal Register in notice form, and these notices may be obtained from any Office of Federal Contract Compliance Programs office.

(c) The Contractor's compliance with Executive Order 11246, as amended, and the regulations in 41 CFR 60-4 shall be based on (1) its implementation of the Equal Opportunity clause, (2) specific affirmative action obligations required by the clause entitled "Affirmative Action Compliance Requirements for Construction," and (3) its efforts to meet the goals. The hours of minority and female employment and training must be substantially uniform throughout the length of the contract, and in each trade. The Contractor shall make a good faith effort to employ minorities and women evenly on each of its projects. The transfer of minority or female employees or trainees from Contractor to Contractor, or from project to project, for the sole purpose of meeting the Contractor's goals shall be a violation of the contract, Executive Order 11246, as amended, and the regulations in 41 CFR 60-4. Compliance with the goals will be measured against the total work hours performed.

(d) The Contractor shall provide written notification to the Deputy Assistant Secretary for Federal Contract Compliance, U.S. Department of Labor, within 10 working days following award of any construction subcontract in excess of \$10,000 at any tier for construction work under the contract resulting from this solicitation. The notification shall list the --

- (1) Name, address, and telephone number of the subcontractor;
- (2) Employer's identification number of the subcontractor;
- (3) Estimated dollar amount of the subcontract;
- (4) Estimated starting and completion dates of the subcontract; and
- (5) Geographical area in which the subcontract is to be performed.

(e) As used in this Notice, and in any contract resulting from this solicitation, the "covered area" is St. Lucie County, Florida

(End of provision)

52.225-10 NOTICE OF BUY AMERICAN ACT REQUIREMENT--CONSTRUCTION MATERIALS (MAY 2002) ALTERNATE I (MAY 2002)

(a) Definitions. Construction material, domestic construction material, and foreign construction material, as used in this provision, are defined in the clause of this solicitation entitled "Buy American Act --Construction Materials" (Federal Acquisition Regulation (FAR) clause 52.225-9).

(b) Requests for determinations of inapplicability. An offeror requesting a determination regarding the inapplicability of the Buy American Act shall submit the request with its offer, including the information and applicable supporting data required by paragraphs (c) and (d) of the clause at FAR 52.225-9.

(c) Evaluation of offers. (1) The Government will evaluate an offer requesting exception to the requirements of the Buy American Act, based on claimed unreasonable cost of domestic construction material, by adding to the offered price the appropriate percentage of the cost of such foreign construction material, as specified in paragraph (b)(3)(i) of the clause at FAR 52.225-9.

(2) If evaluation results in a tie between an offeror that requested the substitution of foreign construction material based on unreasonable cost and an offeror that did not request an exception, the Contracting Officer will award to the offeror that did not request an exception based on unreasonable cost.

(d) Alternate offers.

(1) When an offer includes foreign construction material not listed by the Government in this solicitation in paragraph (b)(2) of the clause at FAR 52.225-9, the offeror also may submit an alternate offer based on use of equivalent domestic construction material.

(2) If an alternate offer is submitted, the offeror shall submit a separate Standard Form 1442 for the alternate offer, and a separate price comparison table prepared in accordance with paragraphs (c) and (d) of the clause at FAR 52.225-9 for the offer that is based on the use of any foreign construction material for which the Government has not yet determined an exception applies.

(3) If the Government determines that a particular exception requested in accordance with paragraph (c) of the clause at FAR 52.225-9 does not apply, the Government will evaluate only those offers based on use of the equivalent domestic construction material, and the offeror shall be required to furnish such domestic construction material. An offer based on use of the foreign construction material for which an exception was requested--

(i) Will be rejected as nonresponsive if this acquisition is conducted by sealed bidding; or

(ii) May be accepted if revised during negotiations.

(End of provision)

52.233-2 SERVICE OF PROTEST (AUG 1996) (CESAJ ADAPTATION)

(a) Protests, as defined in section 33.101 of the Federal Acquisition Regulation, that are filed directly with an agency, and copies of any protests that are filed with the General Accounting Office (GAO), shall be served on the Contracting Officer (addressed as follows) by obtaining written and dated acknowledgment of receipt from the person identified in item 10 of the Standard Form 33 (if this solicitation is for non-commercial supplies or services), in item 9A of the Standard Form 1442 (if this solicitation is for construction or dredging), in item 7 of the Standard Form 1449 (if this solicitation is for commercial items), or in item 7 of the DA Form 4069-R (if this

solicitation is for work funded by a non-appropriated funds instrumentality) at the address shown in item 7 of the SF 33, item 7 of the SF 1442, item 9 of the SF 1449, or item 5 of the DA Form 4069-R.

(b) The copy of any protest shall be received in the office designated above within one day of filing a protest with the GAO.

(End of provision)

52.236-27 SITE VISIT (CONSTRUCTION) (FEB 1995) (ALTERNATE I) (FEB 1995) (CESAJ ADAPTATION)

(a) The clauses at 52.236-2, Differing Site Conditions, and 52.236-3, Site Investigations and Conditions Affecting the Work, will be included in any contract awarded as a result of this solicitation. Accordingly, offerors or quoters are urged and expected to inspect the site where the work will be performed.

(b) An organized site visit has been scheduled for -- 12 March 2003 at 10:00 am

(c) Participants will meet at -- (Location will be provided by the contract administration office via telephone. See (d) below.)

(d) Participants should call Jackie Huff at 561-626-0962 on or before 11 March 2003 2:00 pm to make arrangements.

(e) Core borings are not available. (If available, follow the instructions in the Physical Data paragraph in Section 01000 to make arrangements to inspect the borings. Failure to follow the instructions may result in a delay ranging in duration from one hour to 4 days.)

(f) After the site visit, a memorandum summarizing the visit will be posted to the EBS Web page under the solicitation number. This posting will be strictly for informational purposes only. The memorandum will not become a part of the solicitation. If the solicitation needs to be changed as a result of information obtained during the site visit, a written amendment will be made available to all registered vendors. Questions regarding any information given in the memorandum must be directed to the person whose name appears in item 9 of the Standard Form 1442.

(End of provision)

52.252-5 AUTHORIZED DEVIATIONS IN PROVISIONS (APR 1984)

(a) The use in this solicitation of any Federal Acquisition Regulation (48 CFR Chapter 1) provision with an authorized deviation is indicated by the addition of "(DEVIATION)" after the date of the provision.

(b) The use in this solicitation of any Defense FAR Supplement (48 CFR Chapter Chapter 2) provision with an authorized deviation is indicated by the addition of "(DEVIATION)" after the name of the regulation.

(End of provision)

EFARS 52.214-5000 ARITHMETIC DISCREPANCIES

(a) For the purpose of initial evaluations of bids, the following will be utilized in the resolving arithmetic discrepancies found on the face of bidding schedule as submitted by the bidder:

- (1) Obviously misplaced decimal points will be corrected;
- (2) Discrepancy between unit price and extended price, the unit price will govern;
- (3) Apparent errors in extension of unit prices will be corrected; and
- (4) Apparent errors in addition of lump-sum and extended prices will be corrected.

(b) For the purpose of bid evaluation, the Government will proceed on the assumption that the bidder intends the bid to be evaluated on the basis of the unit prices, the totals arrived at by resolution of arithmetic discrepancies as provided above and the bid will be so reflected on the abstract of bids.

(c) These correction procedures shall not be used to resolve any ambiguity concerning which bid is low.

(End of statement)
(CESAJ number 998.214-1)

HAND-DELIVERING OFFERS TO THE PRUDENTIAL OFFICE BUILDING IN JACKSONVILLE

The offer must be delivered to the Jacksonville District's new headquarters in the Prudential Office Building, 701 San Marco Blvd, Jacksonville, FL 32207. Access to this building is controlled by security personnel. Security personnel are neither Government employees nor Government contractor employees. They will accept but will not sign for envelopes at the security desk in the 2nd floor lobby. They will not accept packages at the 2nd floor security desk. Hand-delivered packages larger than letter size must be taken to the building's east dock located at the corner of Main St. and Mary St. For purposes of determining whether an offer is late, delivery into the hands of security personnel (either in the lobby or at the east dock) will not constitute delivery to the Government. In order to ensure delivery to the Government, persons hand-delivering offers should call the contract specialist whose name appears in the solicitation and ask the specialist to send someone to take possession of the offer. Persons hand-delivering offers should take care to arrive at the Prudential Building in sufficient time to permit completion of security requirements and delivery of the offer to the designated office prior to the time set for receipt of offers.

(End of paragraph 999.204-1)

DISTRIBUTING SOLICITATION AMENDMENTS

If this solicitation is posted to the Jacksonville District's Electronic Bid Set (EBS) web site, any amendments issued against the solicitation will be distributed to registered vendors by one of the following methods:

(i) If the solicitation media is CD-Rom and the amendment is substantial enough to require re-issuance of the entire solicitation, a new CD-Rom, with the amendment incorporated, will be sent to all registered vendors.

(ii) If the solicitation media is CD-Rom and the amendment does not require re-issuance of the CD-Rom, the amendment will be posted to the EBS web site in PDF format and registered vendors will be notified via e-mail to download the amendment from the web site. Copies will not be sent by mail, fax, or delivery service.

(iii) If the solicitation media is paper or WWW, the amendment will be posted to the EBS web site in PDF format and registered vendors will be notified via e-mail to download the amendment from the web site. Copies will not be sent by mail, fax, or delivery service.

(End of paragraph 999.204-4001)

SEAGOING BARGE ACT – SPECIAL STANDARD OF RESPONSIBILITY

The Seagoing Barge Act (46 USC 2101 et seq.) applies to this project. Since the contractor will be using plant that requires U.S. Coast Guard certification to comply with this act, the apparently successful offeror shall,

within 15 calendar days (or such other period as directed by the Contracting Officer) after bid opening/close of negotiations, submit a copy of said certificate to the Contracting Officer. Failure to produce the certificate within the required time shall be cause for determining the offeror nonresponsible.

(End of paragraph number 999.209-4005)

OBTAINING INFORMATION REGARDING THIS SOLICITATION

Read this paragraph in conjunction with FAR 52.214-6, Explanation To Prospective Bidders, which is located in this Section 00100. Verbal requests for information must be directed to the person whose name appears in item 9 of the SF 1442. Collect calls cannot be accepted. Written requests for explanations must be sent to the person identified in item 9 of the SF 1442 and may be sent via facsimile to 904-232-2748. Inquiries and requests that are directed to any other person may not be relayed to the proper person and, therefore, may not be answered.

(End of paragraph number 999.214-4000)

BIDDER'S CHECKLIST -- CONSTRUCTION/DREDGING CONTRACTS

The following list should be used by bidders to avoid irregularities that have occurred in past bids.

1. Have amendments to the Invitation been acknowledged on the bid form in the spaces provided? If not, acknowledgment must be made by separate letter or telegram prior to opening of bids.
2. Have prices been inserted for all bid items of the Bidding Schedule?
3. Do prices inserted include subcontractors' and suppliers' quotations, indirect costs, and profit?
4. Does the total bid amount include the costs of obtaining performance and payment bonds?
5. Have all prices and computations been checked?
6. Is the bid submitted on the latest bid schedule?
7. Have changes been made to the Bidding Schedule if required by amendment?
8. Are decimal points in the bid prices in the proper places?
9. Have you checked for transposition of figures in prices inserted on the Bidding Schedule?
10. Is the bid form signed, and if so, is the bid form signed by a person legally authorized to bind the bidder? Is the bidder's address included?
11. If the bid is signed by an agent, is legal evidence of agent's authority to sign included with the bid?
12. If a bid guarantee is required, does your bid guarantee comply with the Bid Guarantee clause of the solicitation? If the bid guarantee is in the form of a bid bond is it on Standard Form 24 (REV. 10-98)? If your bid guarantee does not firmly bind you (and your sureties, if applicable) to the United States of America, YOUR BID WILL BE CONSIDERED NONRESPONSIVE.
13. If the bid guarantee is in the form of a bid bond, is it completely and properly executed, dated not later than the bid opening date, signed by Principal and Surety, corporate certificates executed, and seals affixed, all as contained in "Instructions" on Standard Form 24 (REV. 10-98)? Power of Attorney is also required to accompany the bond. Is the penal sum marked in? If an individual surety (or sureties) is (are) guaranteeing the bid bond, have the requirements of the Pledges Of Assets clause of this solicitation been satisfied and are the supporting documents included with the bond?
14. Have the appropriate boxes been checked in all paragraphs of the Representations And Certifications (Section 00600)?
15. Have all representations and certifications been submitted with the bid?
16. If required by the Invitation, is literature, data, catalogs, etc., specified by the Invitation included with the bid?
17. Have requirements of the Late Submissions, Modifications And Withdrawals Of Bids provision of this solicitation been met?

CAUTION: BIDS THAT ARE QUALIFIED BY THE BIDDER MAY BE CONSIDERED NONRESPONSIVE.

(End of paragraph number 999.214-4018)

SUBCONTRACTING PLAN TARGET GOALS

The offeror's attention is directed to the Small, Small Disadvantaged And Women Owned Small Business Subcontracting Plan clause of this solicitation. The clause and this paragraph do not apply to small business concerns.

(a) Where applicable, the offeror shall submit a subcontracting plan to the Contracting Officer for review and approval prior to contract award. The subcontracting plan may be submitted with the offer or after the date set for receipt of offers. If the plan is not submitted with the offer, the Contracting Officer will request the plan and specify the due date. The plan must contain all required elements set forth in the above referenced contract clause; must address basic contract requirements and options separately; and must demonstrate how the Contractor will accomplish the subcontracting requirements consistent with the obligations described in the clause. The plan will be evaluated in accordance with Army FAR Supplement (AFARS) Appendix DD, Subcontracting Plan Evaluation Guide. (AFARS is available on the worldwide web at <http://acqnet.saalt.army.mil/library/default.htm>.) Acceptability of the plan will be one of the elements considered by the Contracting Officer when determining contractor responsibility prior to award of a contract.

(b) The following subcontracting target goals are provided for informational purposes only. They are not legally binding.

Category	Target Goal
(1) Small Business Concerns	57.2%
(2) SBA Small Disadvantaged Business Concerns	8.9%
(3) Women-Owned Small Business Concerns	8.1%
(4) SBA HUBZone Small Business Concerns	3.0%
(5) Service-Disabled Veteran-Owned Small Business Concerns	3.0%
(6) Veteran-Owned Small Business Concerns	4.0%

(Stated percentages are based on the total amount of planned subcontracting; not the price of the contract. These target goals do not apply to contracts for commercial items. See FAR Part 12. For definitions of small business concern, small disadvantaged business concern, and woman owned small business concern, see the Small Business Program Representations (FAR 52.219-1) provision in this section of this solicitation. For HUBZone small business concern qualifications, see FAR subpart 19.13.)

(c) After award of the contract and prior to commencement of work, the Deputy for Small Business will instruct the Contractor in the preparation and timely submission of required subcontracting reports (SF-294 and SF-295). Where practicable, the above briefing will take place during the pre-work conference.

(d) Additional information concerning subcontracting plan requirements may be obtained from Ms. Debra Overstreet, Deputy for Small Business, Phone: 904-232-1150, or email debra.k.overstreet@usace.army.mil.

(End of paragraph number 999.219-4002)

SOURCES FOR ASSISTANCE IN LOCATING SMALL BUSINESS SUBCONTRACTORS

(a) The Offeror's attention is directed to the Utilization of Small Business Concerns clause of this solicitation. Assistance in identifying small, small disadvantaged and women-owned small business concerns may be obtained as follows:

(1) Internet Web Site Sources for searches throughout the U.S., Puerto Rico and the USVI:

(A) Small Business Administration PRO-Net Database

<http://www.sba.gov>

(B) Procurement Technical Assistance Center (PTAC)

<http://www.dla.mil/ddas>


- (C) Veterans Business Outreach Center 800-542-7232
www.vboc.org
- (2) Sources of information within Florida:
- (A) Florida Atlantic University PTAC, Ft. Lauderdale 954-771-6520
 - (B) University of South Florida PTAC, Tampa 813-974-4371
 - (C) Chamber of Commerce PTAC, Jacksonville 904-928-1100
 - (D) University of West Florida PTAC, Pensacola 850-474-2919
 - (E) Florida A&M University PTAC, Tallahassee 850-599-3407
 - (F) Latin Builders Association, Miami-Dade Area 954-704-0345
 - (G) Broward County Minority Bldrs Coalition 305-792-1121
- (3) Sources of information within the U.S. Virgin Islands:
Dept of Public Works, DBE Coordinator, St. Thomas 340-773-1290
- (4) Sources of information within Puerto Rico:
- (A) Puerto Rico General Contractors Association, San Juan 787-781-2200
 - (B) San Juan PTAC 787-753-6861
- (b) Further information may be obtained from the Jacksonville District's Small Business internet site, located under Business Opportunities at <http://www.saj.usace.army.mil>. The above information is continually updated on the internet site.
- (c) Failure to comply with the requirements of the Utilization of Small Business Concerns clause can be grounds for imposition of sanctions.

(End of paragraph number 999.219-4003)

SAFETY ON THIS JOB
DEPENDS ON YOU

SHORE PROTECTION PROJECT
FT. PIERCE, FLORIDA
PLANS
FOR

ARTIFICIAL REEF CONSTRUCTION
ST. LUCIE COUNTY

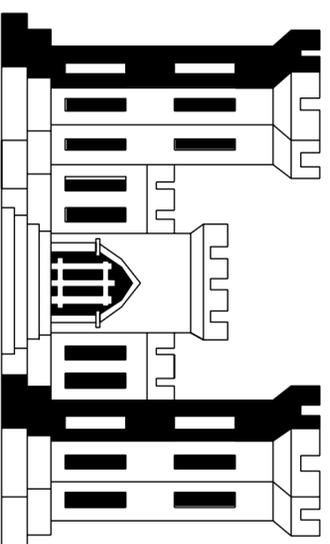

DEPARTMENT OF THE ARMY
JACKSONVILLE DISTRICT, CORPS OF ENGINEERS
JACKSONVILLE, FLORIDA

2003

TO ACCOMPANY INVITATION
FB-DACW17-03-B-0010
DATED

 *INCREASE PROFIT -- SUBMIT VEGPS*

D. O. FILE NO. 24-38,361 JAN 2003



GENERAL NOTES:
 1. AERIAL PHOTOGRAPH IS DATED JUNE, 2001 AND PROVIDED BY ST. LUCIE COUNTY.
 2. AERIAL PHOTOGRAPH IS NOT REFERENCED TO HORIZONTAL COORDINATE SYSTEM AND THE LOCATIONS OF SUPERIMPOSED OBJECTS ARE APPROXIMATE.


SURVEY CONTROL

MONUMENT DESIGNATION	PLANE COORDINATES (NAD 27)	ELEVATION FEET (NGVD)
SLR 38	730,705	1,136,883
T-40	731,325	1,134,845

OTHER MONUMENTS

MONUMENT DESIGNATION	PLANE COORDINATES (NAD 27)	ELEVATION FEET (NGVD)
T-41	731,654	1,133,920
R-39	731,069	1,135,767

- LEGEND:**
- MITIGATION REEF BOUNDARY
 - LOW-RELIEF HARDBOTTOM (<1 FT)
 - MEDIUM RELIEF HARDBOTTOM (1-3 FT)
 - ARTIFICIAL REEF
 - BUFFER ZONE (APPROX 71.5 FT) CONTRACTORS WORK AREA
 - FDEP REFERENCE MONUMENTS

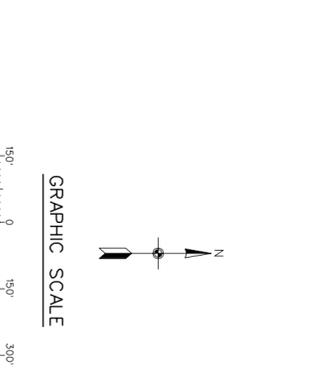

US Army Corps of Engineers
 Jacksonville District
 SAFETY ON THIS JOB DEPENDS ON YOU

No.	Symbol	Zone	Description	Approved
1		-	REVISED TO ACCOMPANY AMENDMENT NO. 0004	
1		-	REVISED TO ACCOMPANY AMENDMENT NO. 0001	


DEPARTMENT OF THE ARMY
 JACKSONVILLE DISTRICT, CORPS OF ENGINEERS
 JACKSONVILLE, FLORIDA

Inv. No. _____ Date: _____ AS SHOWN
 Scale: _____
 Drawn by: R.L.H. Ckd by: _____
 Reference files: ARTBRDR.DGN, ARTREEF3.DGN, ARTREUF.DGN, Line002-08-sheet2.TIF, ARTREEF10.TIF
 Dated: JAN 2003
D.O.F FILE NO. 24-38,361

SHORE PROTECTION PROJECT
 FT. PIERCE, FLORIDA
 ST. LUCIE COUNTY
ARTIFICIAL REEF CONSTRUCTION
 MITIGATION PLAN
 BATHYMETRY DATA

DRAWING NO.
2/1



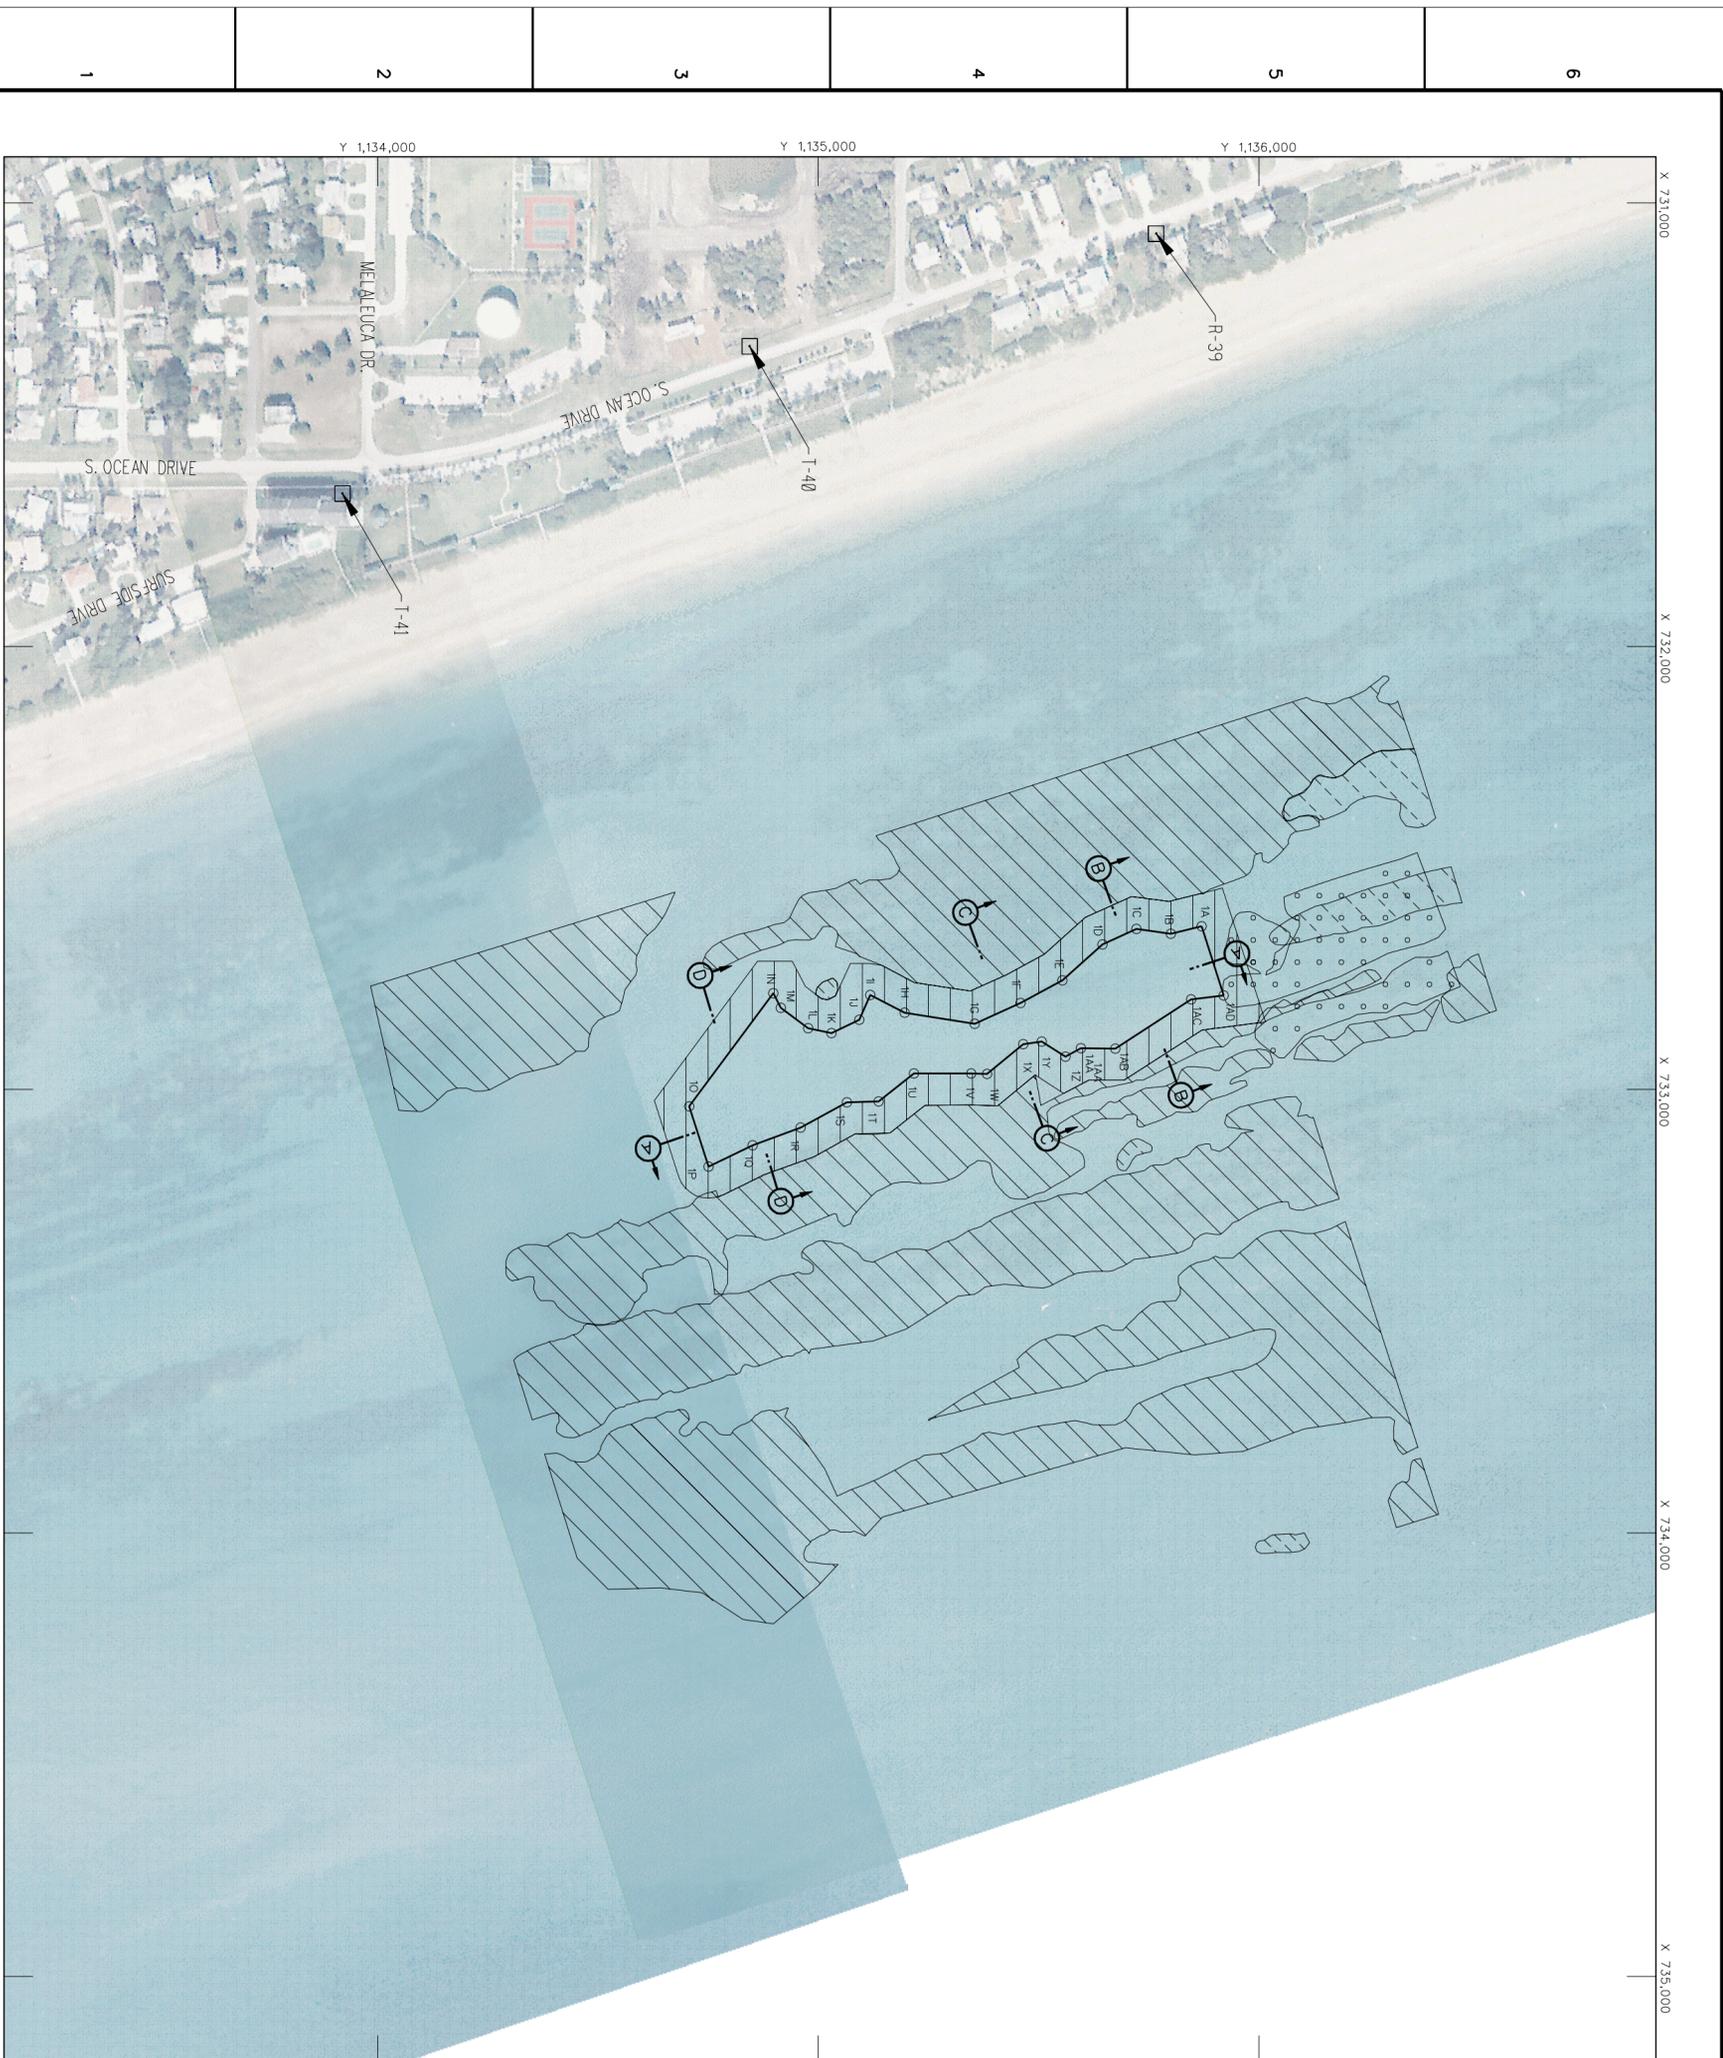

GENERAL NOTES:
 1. AERIAL PHOTOGRAPH IS DATED JUNE, 2001 AND PROVIDED BY ST. LUCIE COUNTY.
 2. AERIAL PHOTOGRAPH IS NOT REFERENCED TO HORIZONTAL COORDINATE SYSTEM AND THE LOCATIONS OF SUPERIMPOSED OBJECTS ARE APPROXIMATE.

MITIGATION LOCATION POINTS	
POINT	MITIGATION SITE
X	Y
1A	732631.2
1B	732648.5
1C	732679.0
1D	732753.7
1E	732804.9
1F	732851.2
1G	732868.8
1H	732872.0
1I	732872.1
1J	732872.1
1K	732861.7
1L	732861.7
1M	732782.2
1N	732782.2
1O	733037.9
1P	733175.9
1Q	733175.9
1R	733028.3
1S	733028.3
1T	733026.9
1U	732963.9
1V	732964.5
1W	732964.5
1X	732964.5
1Y	732964.5
1Z	732907.0
1AA	732907.1
1AB	732796.8
1AC	732787.3
1AD	732787.3

SURVEY CONTROL			
MONUMENT DESIGNATION	PLANE COORDINATES (NAD 27)	ELEVATION FEET (MVD)	ELEVATION FEET (MCHD)
T-40	730,705	1,134,845	6.48
T-41	731,654	1,133,920	6.5
R-39	731,069	1,135,767	7.9

OTHER MONUMENTS			
MONUMENT DESIGNATION	PLANE COORDINATES (NAD 27)	ELEVATION FEET (MVD)	ELEVATION FEET (MCHD)
T-41	731,654	1,133,920	6.5
R-39	731,069	1,135,767	7.9

LEGEND:

- MITIGATION REEF BOUNDARY
- LOW-RELIEF HARDBOTTOM (K1 FT)
- MEDIUM RELIEF HARDBOTTOM (1-3 FT)
- ARTIFICIAL REEF
- BUFFER ZONE (APPROX. 715 FT) CONTRACTOR'S WORK AREA
- FDEP REFERENCE MONUMENTS

GRAPHIC SCALE
 150' 0' 150'

No.	Symbol	Zone	Description	Approved
1		-	REVISED TO ACCOMPANY AMENDMENT NO. 0004	
1		-	REVISED TO ACCOMPANY AMENDMENT NO. 0001	


DEPARTMENT OF THE ARMY
 JACKSONVILLE DISTRICT, CORPS OF ENGINEERS
 JACKSONVILLE, FLORIDA

Designed by: B.N.H.
 Date: AS SHOWN
 Drawn by: R.L.H.
 Scale: AS SHOWN
 Reference files: ARTBRDR.DGN, ARTREEF3.DGN, ARTREEF03.TIF, Line002-80-sheet3.TIF
 Dated: JAN 2003
 D.O.F. FILE NO. 24-38,361

SHORE PROTECTION PROJECT
 FT. PIERCE, FLORIDA
 ST. LUCIE COUNTY
ARTIFICIAL REEF CONSTRUCTION
 MITIGATION PLAN
 MITIGATION REEF & SECTION LOCATIONS

DRAWING NO.
2/2


US Army Corps of Engineers
 Jacksonville District
 SAFETY ON THIS JOB DEPENDS ON YOU

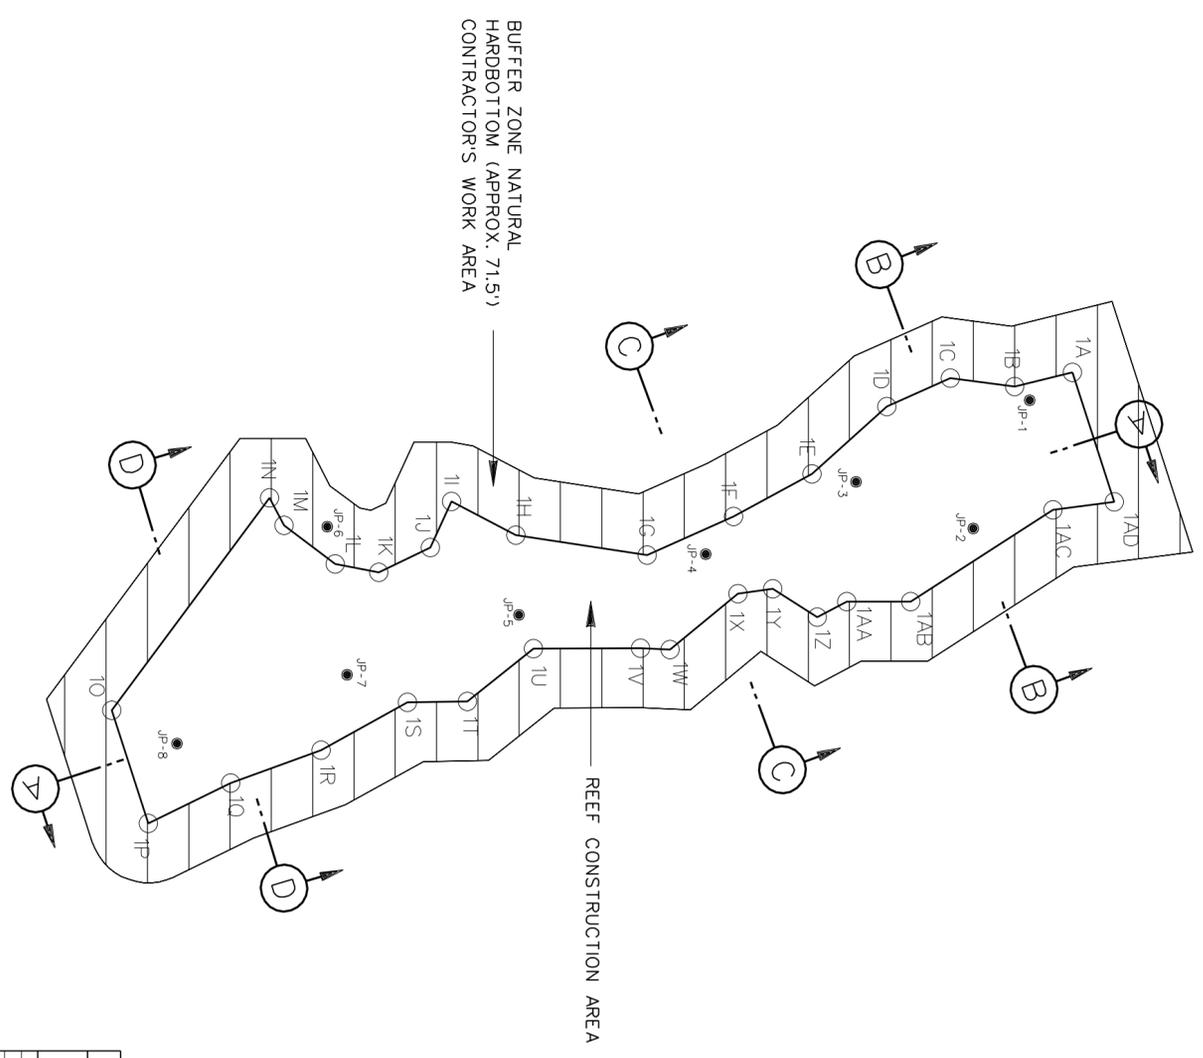

JET PROBE DATA (NAD 27)

NO.	PLANE COORDINATES		DEPTH TO REFUSAL (FT.)	NO.	PLANE COORDINATES		DEPTH TO REFUSAL (FT.)
	X	Y			X	Y	
JP-1	732,665	1,135,818	5.66	JP-21	734,036	1,135,815	5.00
JP-2	732,819	1,135,750	5.50	JP-22	734,192	1,135,841	4.00
JP-3	732,763	1,135,608	2.83	JP-23	733,967	1,135,733	2.42
JP-4	732,850	1,135,426	4.83	JP-24	734,105	1,135,728	7.00
JP-5	732,923	1,135,200	4.16	JP-25	733,987	1,135,548	3.83
JP-6	732,817	1,134,968	3.67	JP-26	734,131	1,135,563	4.00
JP-7	732,995	1,134,992	2.83	JP-27	734,247	1,135,627	7.50
JP-8	733,078	1,134,786	5.50	JP-28	734,017	1,135,452	3.50
JP-9	733,542	1,135,362	1.00	JP-29	734,161	1,135,488	4.00
JP-10	733,644	1,135,213	2.16	JP-30	734,284	1,135,520	7.00
JP-11	733,687	1,135,049	1.00	JP-31	734,046	1,135,356	3.58
JP-12	733,783	1,135,121	1.16	JP-32	734,280	1,135,408	5.00
JP-13	734,101	1,136,120	8.00	JP-33	734,191	1,135,154	7.00
JP-14	734,033	1,135,902	8.00	JP-34	734,380	1,134,807	5.16
JP-15	734,230	1,135,736	4.83	JP-35	734,355	1,134,997	7.00
JP-16	734,026	1,135,641	5.00	JP-36	734,359	1,134,807	5.16
JP-17	734,137	1,135,316	8.00	JP-37	734,283	1,134,694	7.00
JP-18	734,366	1,135,302	8.00	JP-38	734,491	1,134,734	7.00
JP-19	734,491	1,134,911	7.00	JP-39	734,276	1,134,535	2.33
JP-20	734,353	1,134,821	3.58	JP-40	734,341	1,134,589	3.00

NOTE: PROBES WERE PERFORMED BY CONTINENTAL SHELF ASSOCIATES ON 23 OCT. 2002 FOR JET PROBS 1 THRU 20 AND ON 21 DEC. 2002 FOR JET PROBS 21 THRU 40.

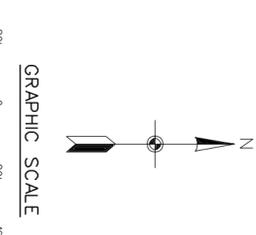

<p>SHORE PROTECTION PROJECT FT. PIERCE, FLORIDA ST. LUCIE COUNTY</p> <p>ARTIFICIAL REEF CONSTRUCTION</p> <p>MITIGATION PLAN</p> <p>JET PROBE LOCATIONS</p>	<p>File name: ARTRF0203.DGN Reference files: ARTBRDR.DGN, ARTREEF3.DGN, ARTRBUF.DGN</p> <p>Designed by: B.N.H. Ckd by: R.L.H.</p> <p>Dated: JAN 2003</p> <p>D.O.F. FILE NO. 24-38,361</p>	<p>DEPARTMENT OF THE ARMY JACKSONVILLE DISTRICT, CORPS OF ENGINEERS JACKSONVILLE, FLORIDA</p>	<table border="1"> <tr><td>1</td><td>△</td><td>REVISD TO ACCOMPANY AMENDMENT NO.0004</td></tr> <tr><td>1</td><td>-</td><td>REVISED TO ACCOMPANY AMENDMENT NO.0001</td></tr> </table>	1	△	REVISD TO ACCOMPANY AMENDMENT NO.0004	1	-	REVISED TO ACCOMPANY AMENDMENT NO.0001	<p>US Army Corps of Engineers Jacksonville District</p> <p>SAFETY ON THIS JOB DEPENDS ON YOU</p>
1	△	REVISD TO ACCOMPANY AMENDMENT NO.0004								
1	-	REVISED TO ACCOMPANY AMENDMENT NO.0001								