


MARTIN COUNTY, FLORIDA  
ST. LUCIE INLET  
7-FOOT PROJECT

PLANS FOR

CONSTRUCTION DREDGING  
IMPOUNDMENT BASIN  
(BASE BID)

MAINTENANCE DREDGING  
IMPOUNDMENT BASIN AND  
ENTRANCE CHANNEL, CUT-1  
(BASE BID)

NORTH JETTY REHABILITATION  
(OPTION 1)  
200-FOOT SOUTH JETTY EXTENSION  
(OPTION 2)

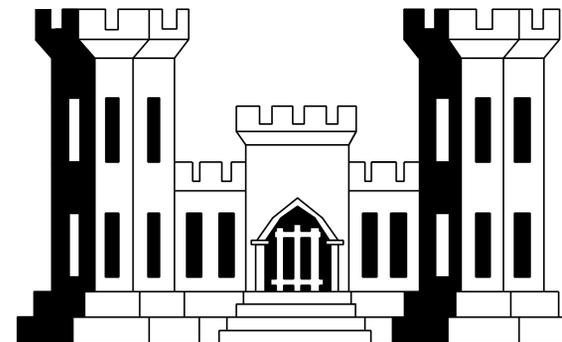

DEPARTMENT OF THE ARMY  
JACKSONVILLE DISTRICT, CORPS OF ENGINEERS  
JACKSONVILLE, FLORIDA

TO ACCOMPANY REQUEST FOR PROPOSAL  
NO. DACW17-02-R-0005

2001

VE "INCREASE PROFIT -- SUBMIT VECPS"









US Army Corps of Engineers  
Jacksonville District

SAFETY ON THIS JOB  
DEPENDS ON YOU

Approved

REVISIONS

NO. 1

DESCRIPTION

REVISOR

DATE














































































































































A B C D E F G H

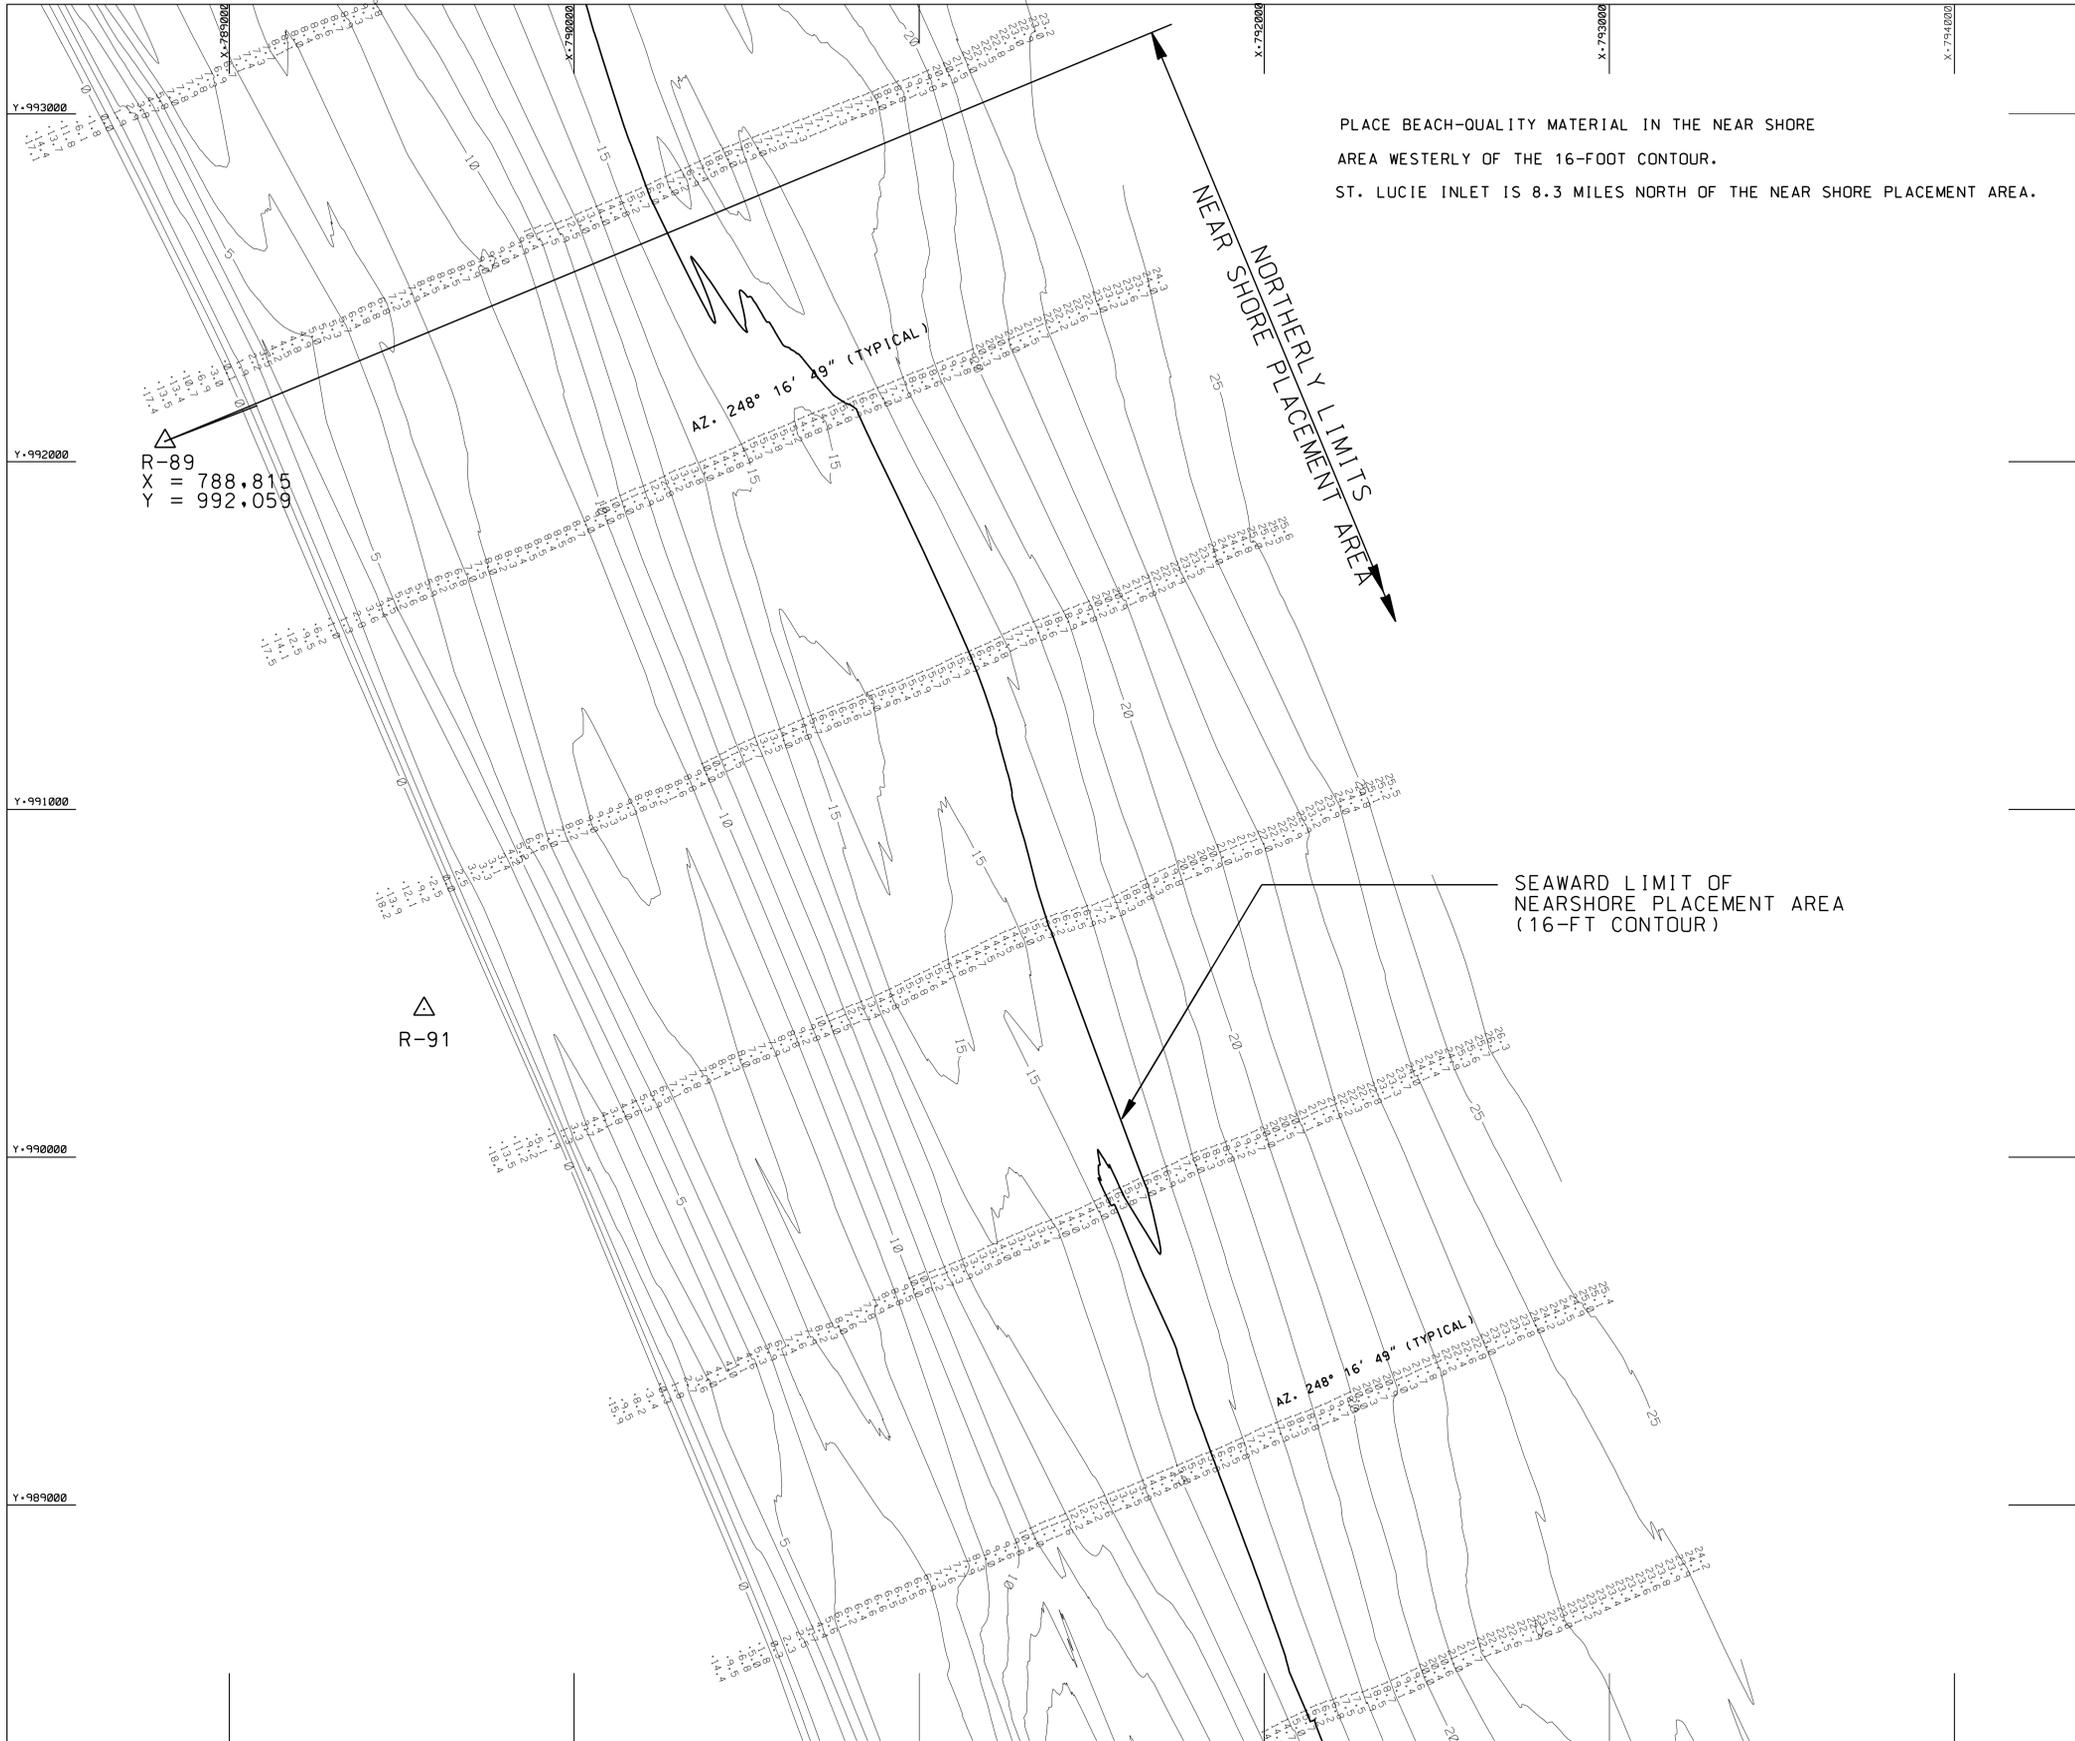

PLACE BEACH-QUALITY MATERIAL IN THE NEAR SHORE AREA WESTERLY OF THE 16-FOOT CONTOUR.  
ST. LUCIE INLET IS 8.3 MILES NORTH OF THE NEAR SHORE PLACEMENT AREA.

R-89  
X = 788.815  
Y = 992.059

R-91

NEAR SHORE PLACEMENT AREA  
NORTHERLY LIMITS AREA


SEAWARD LIMIT OF NEARSHORE PLACEMENT AREA (16-FT CONTOUR)

AZ. 248° 16' 49" (TYPICAL)

Y-993000  
Y-992000  
Y-991000  
Y-990000  
Y-989000

6  
5  
4  
3  
2  
1

MATCH LINE DWG. NO. 3/2M

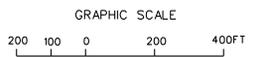

- NOTES:
- SEE DWG. NO. 1/2M FOR LEGEND AND GENERAL NOTES.
  - SEE DWG. NO. 1/3M FOR CHANNEL AND IMPOUNDMENT BASIN CONTROL DATA.
  - SEE DWG. NO. 2/1M FOR GAHAGAN-BRYANT CHANNEL AND NEAR SHORE SURVEY NOTES.



US Army Corps of Engineers  
Jacksonville District

SAFETY ON THIS JOB DEPENDS ON YOU

No.	Symbol	Zone	Description	Approval
1	▲			

DEPARTMENT OF THE ARMY  
JACKSONVILLE DISTRICT, CORPS OF ENGINEERS  
JACKSONVILLE, FLORIDA

Designed by: B.J.H.	Checked by: J.M.B.	Drawn by: J.M.B.	Scale: AS SHOWN
Date: DECEMBER 2000	Plot date: V.A.R.S.	Plot scale:	

D.O. FILE NO. 15-38.192

MARTIN COUNTY, FLORIDA  
7-FOOT PROJECT  
ST. LUCIE INLET  
MAINTENANCE DREDGING  
IMPOUNDMENT BASIN AND  
ENTRANCE CHANNEL, CUT-1  
NEAR SHORE PLACEMENT PLAN  
AND CONTROL DATA

DRAWING NO.  
3/1M  
SHEET OF